


3/32" = 1'-0"
Level 1

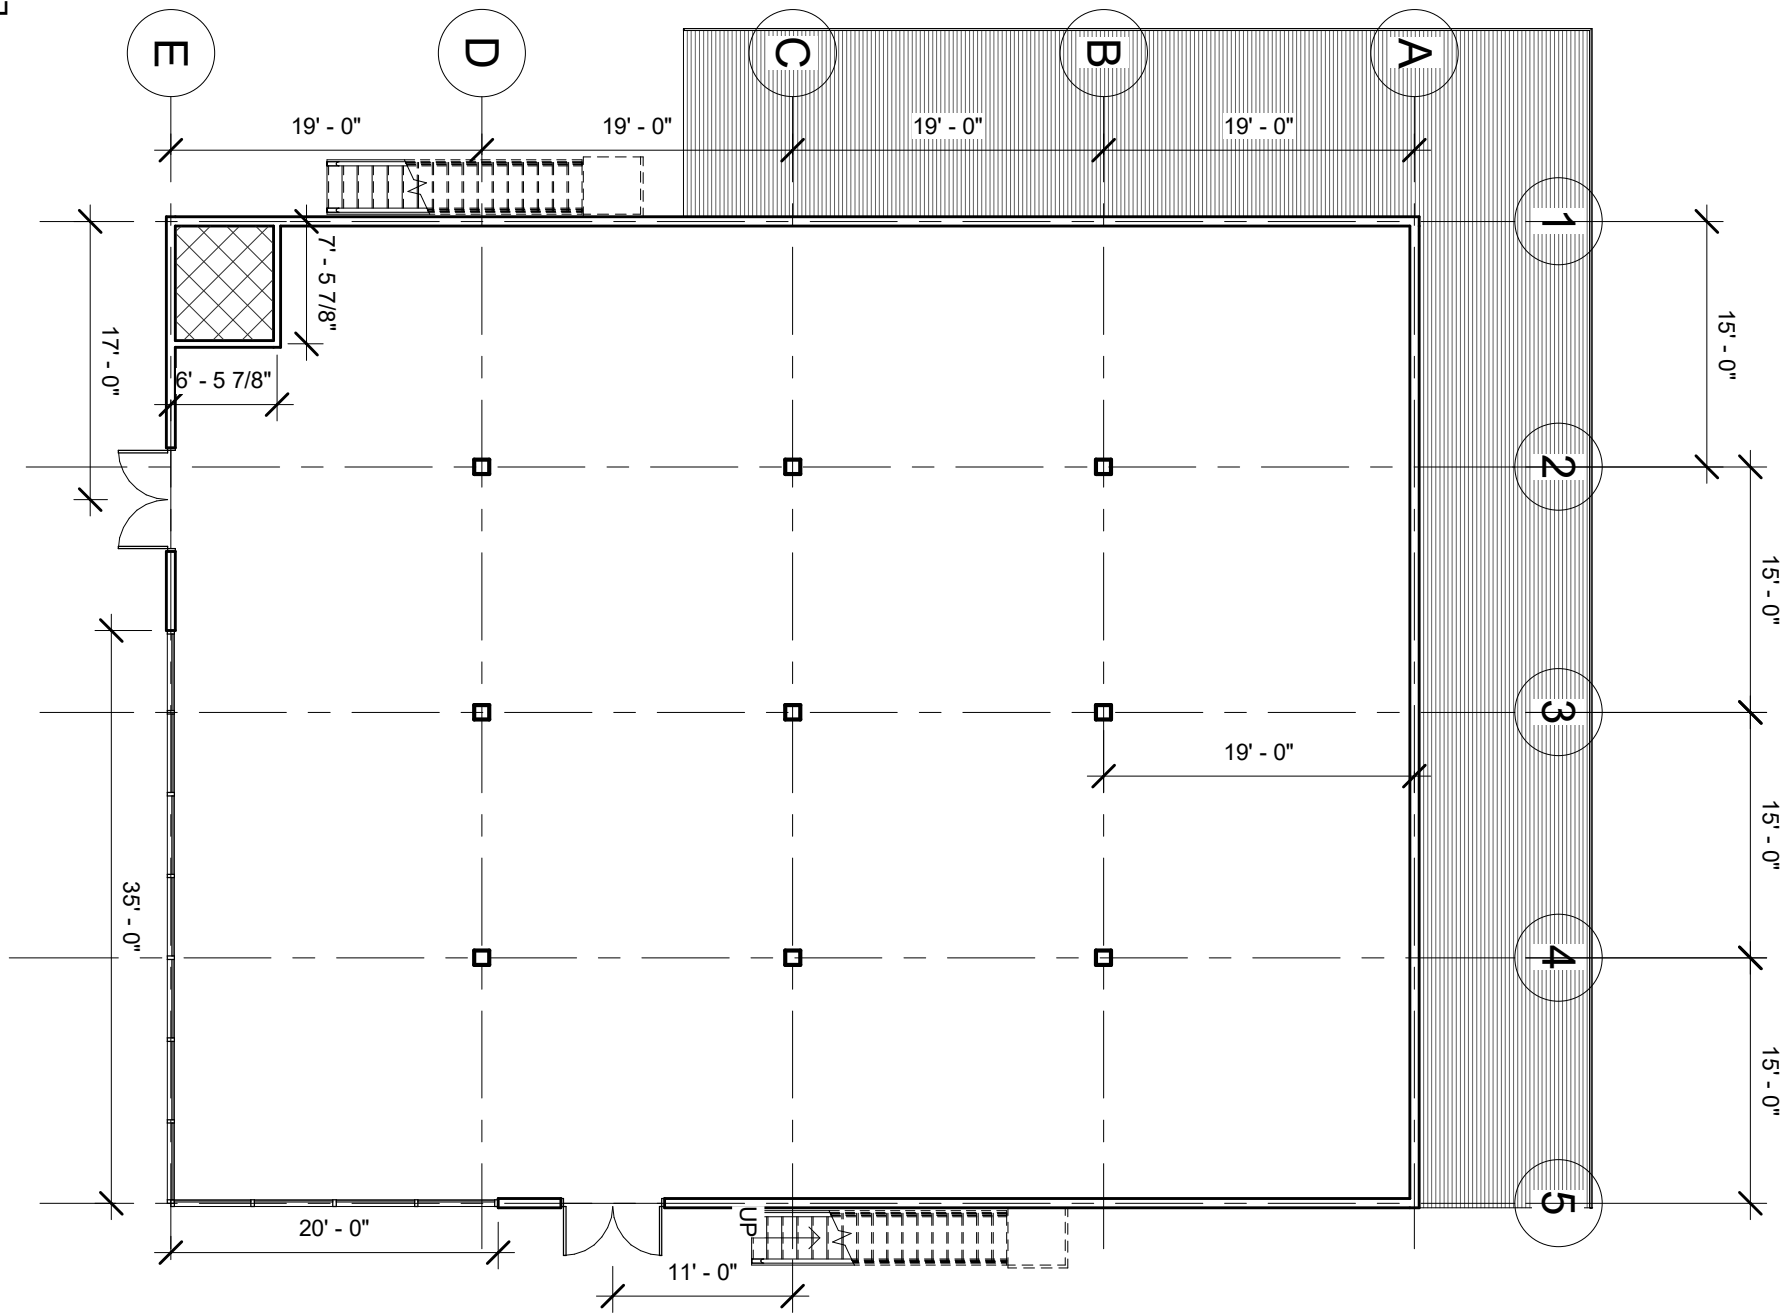

AUTODESK

www.autodesk.com/revit


Team A

Rodanthe Village Square

No.	Description	Date

Level 1 Shell Plan

Project number	Project Number	A101
Date	Issue Date	
Drawn by	Author	
Checked by	Checker	
Scale		3/32" = 1'-0"

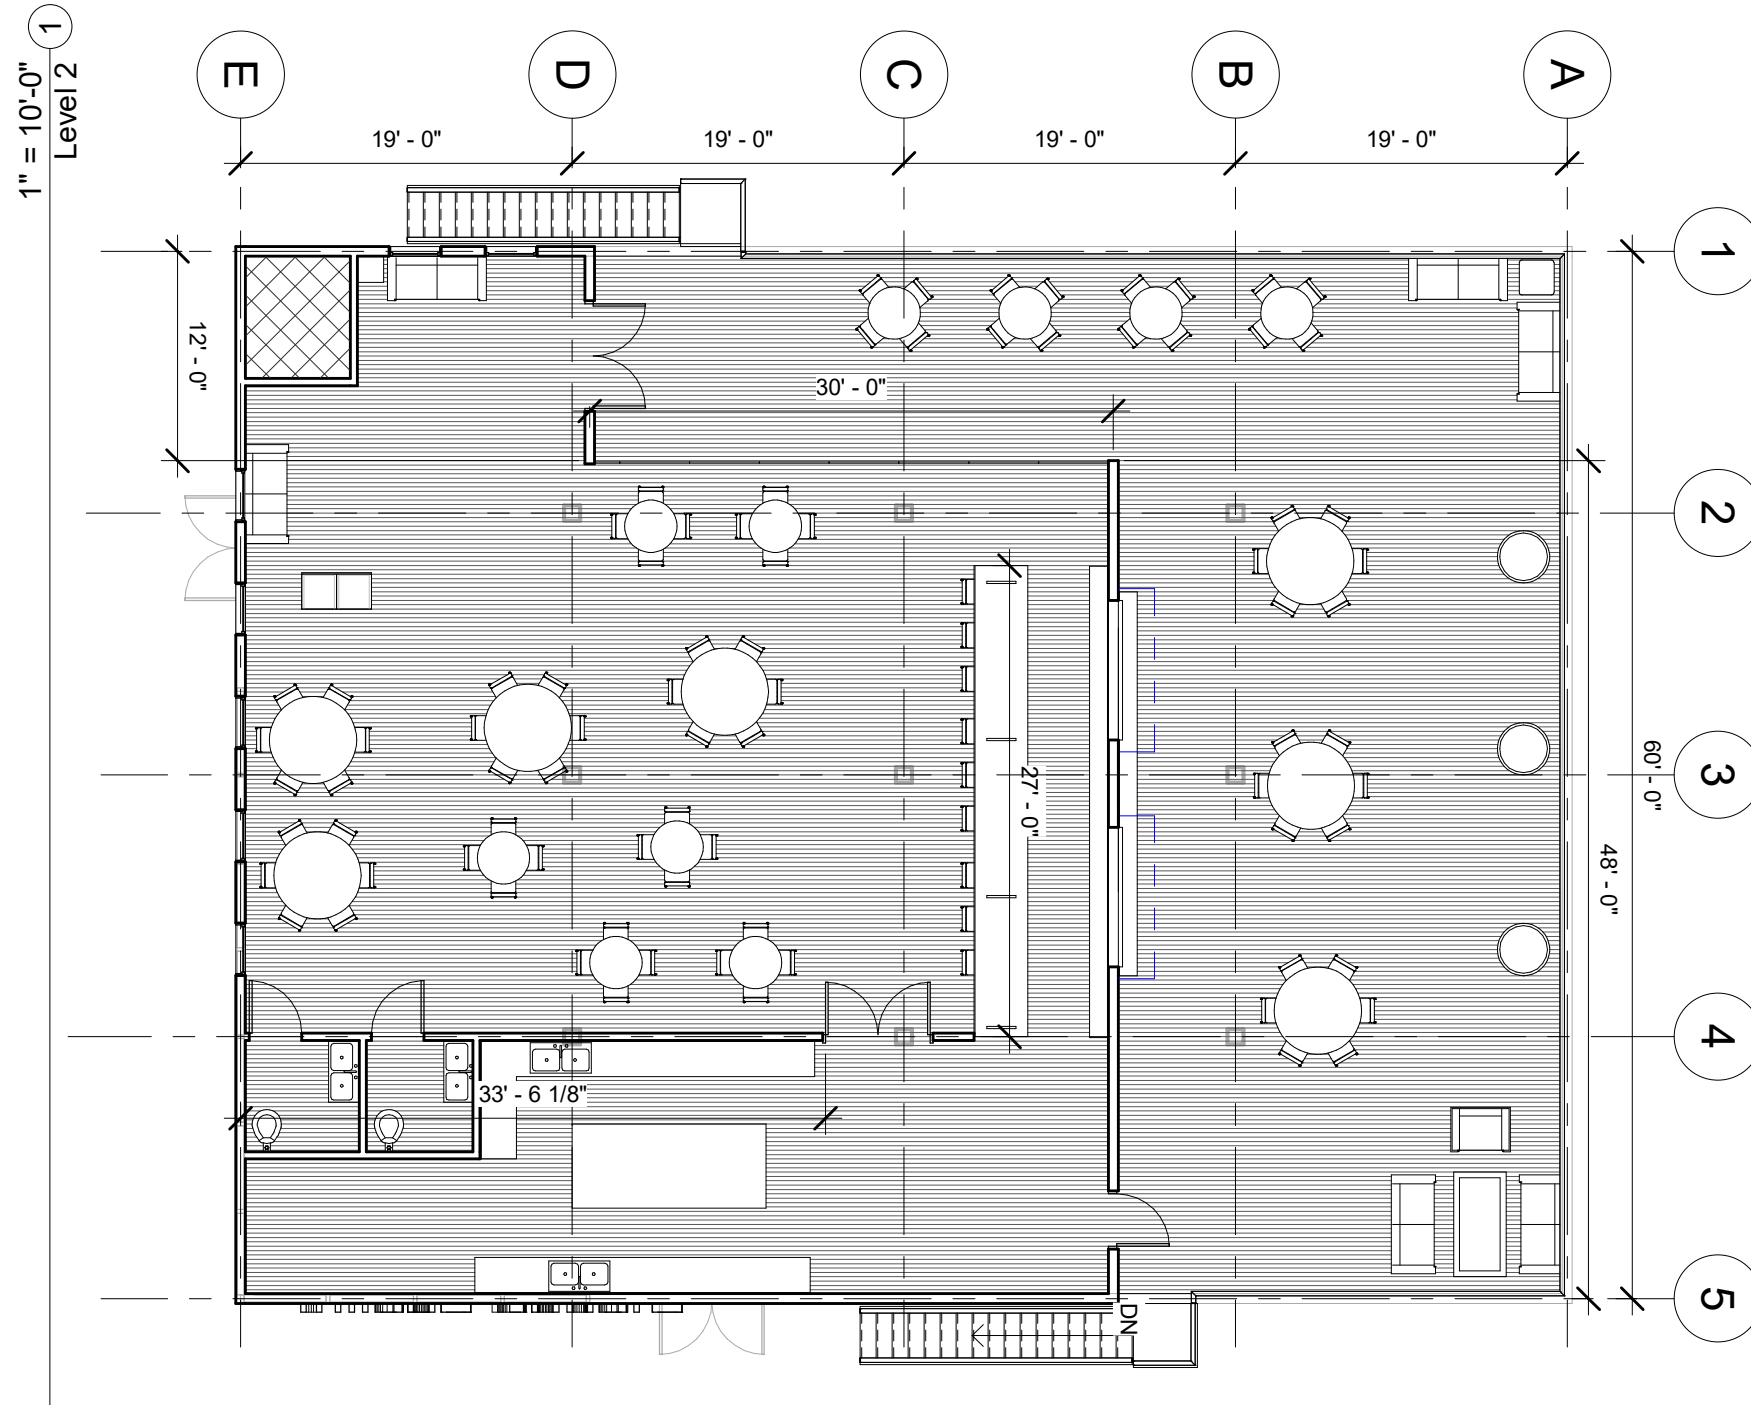

AUTODESK

www.autodesk.com/revit

Team A
Rodanthe Village Square


No.	Description	Date

Level 2 Restaurant Plan

Project number	Project Number
Date	Issue Date
Drawn by	Author
Checked by	Checker

A102

Scale 1" = 10'-0"

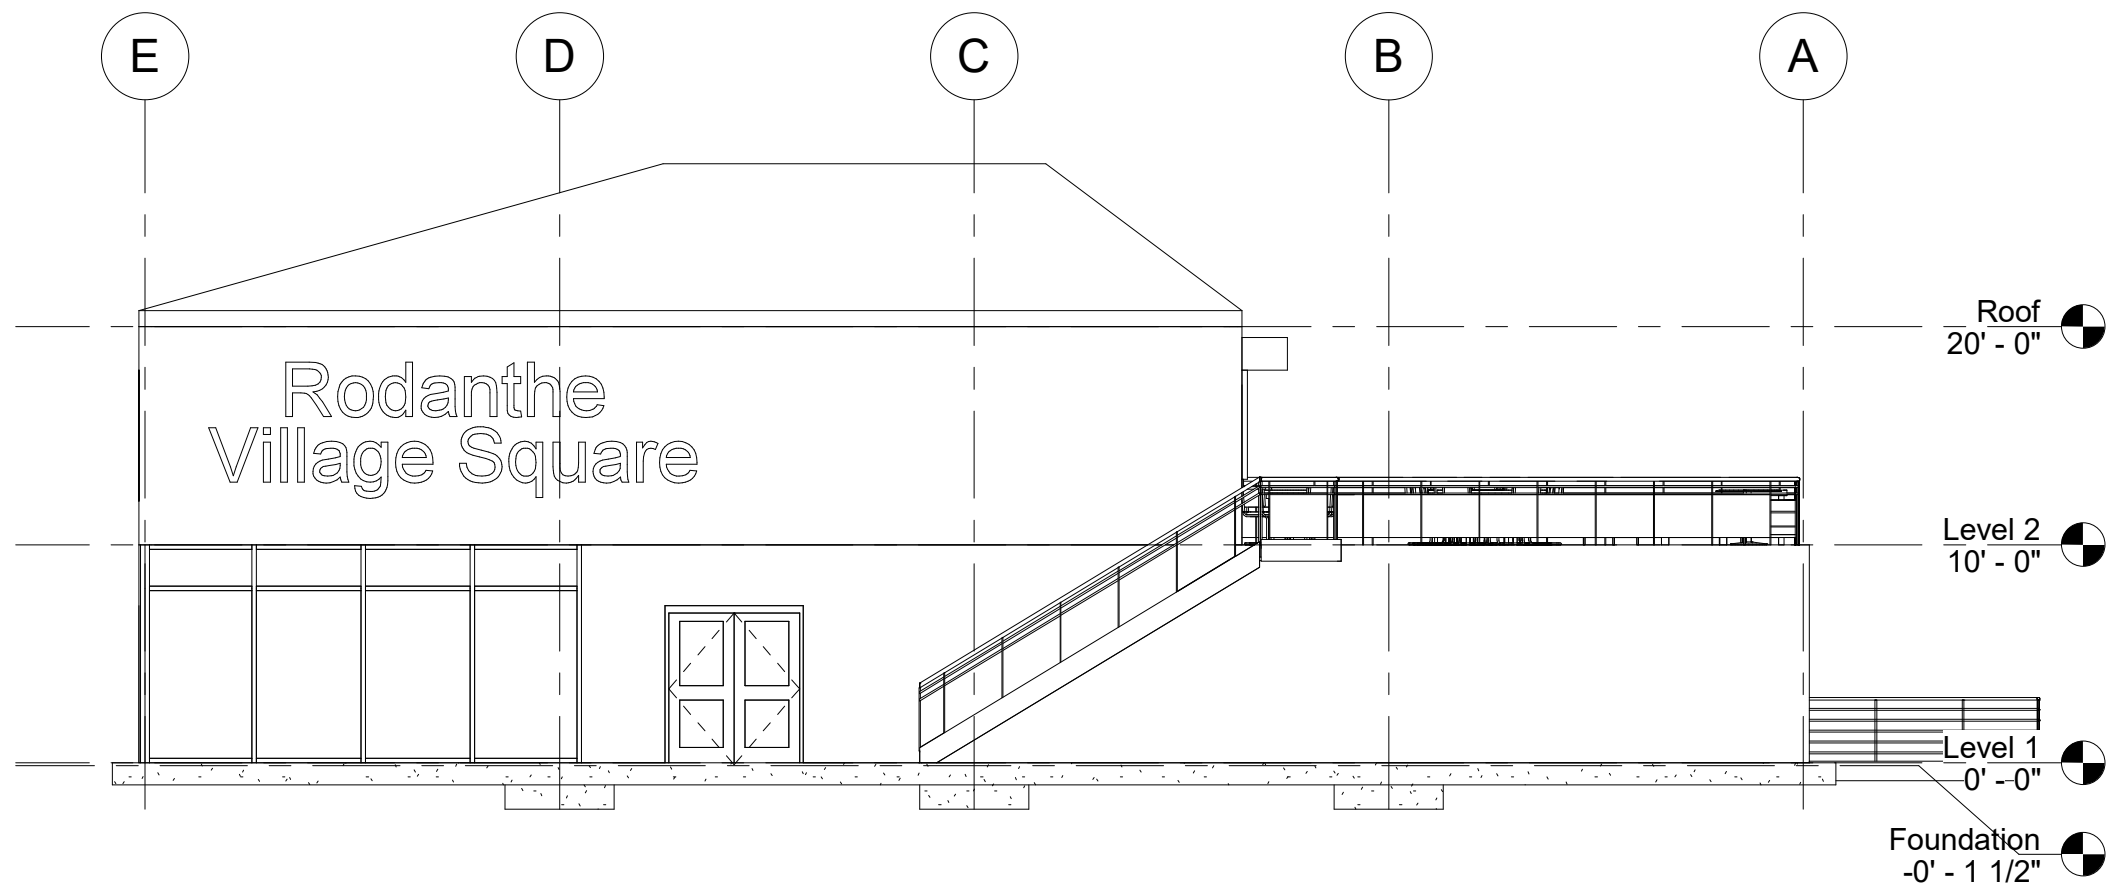

① East
1/8" = 1'-0"



AUTODESK

www.autodesk.com/revit


Team A

Rodanthe Village Square

No.	Description	Date

East Elevation

Project number	Project Number	A103
Date	Issue Date	
Drawn by	Author	
Checked by	Checker	
Scale 1/8" = 1'-0"		

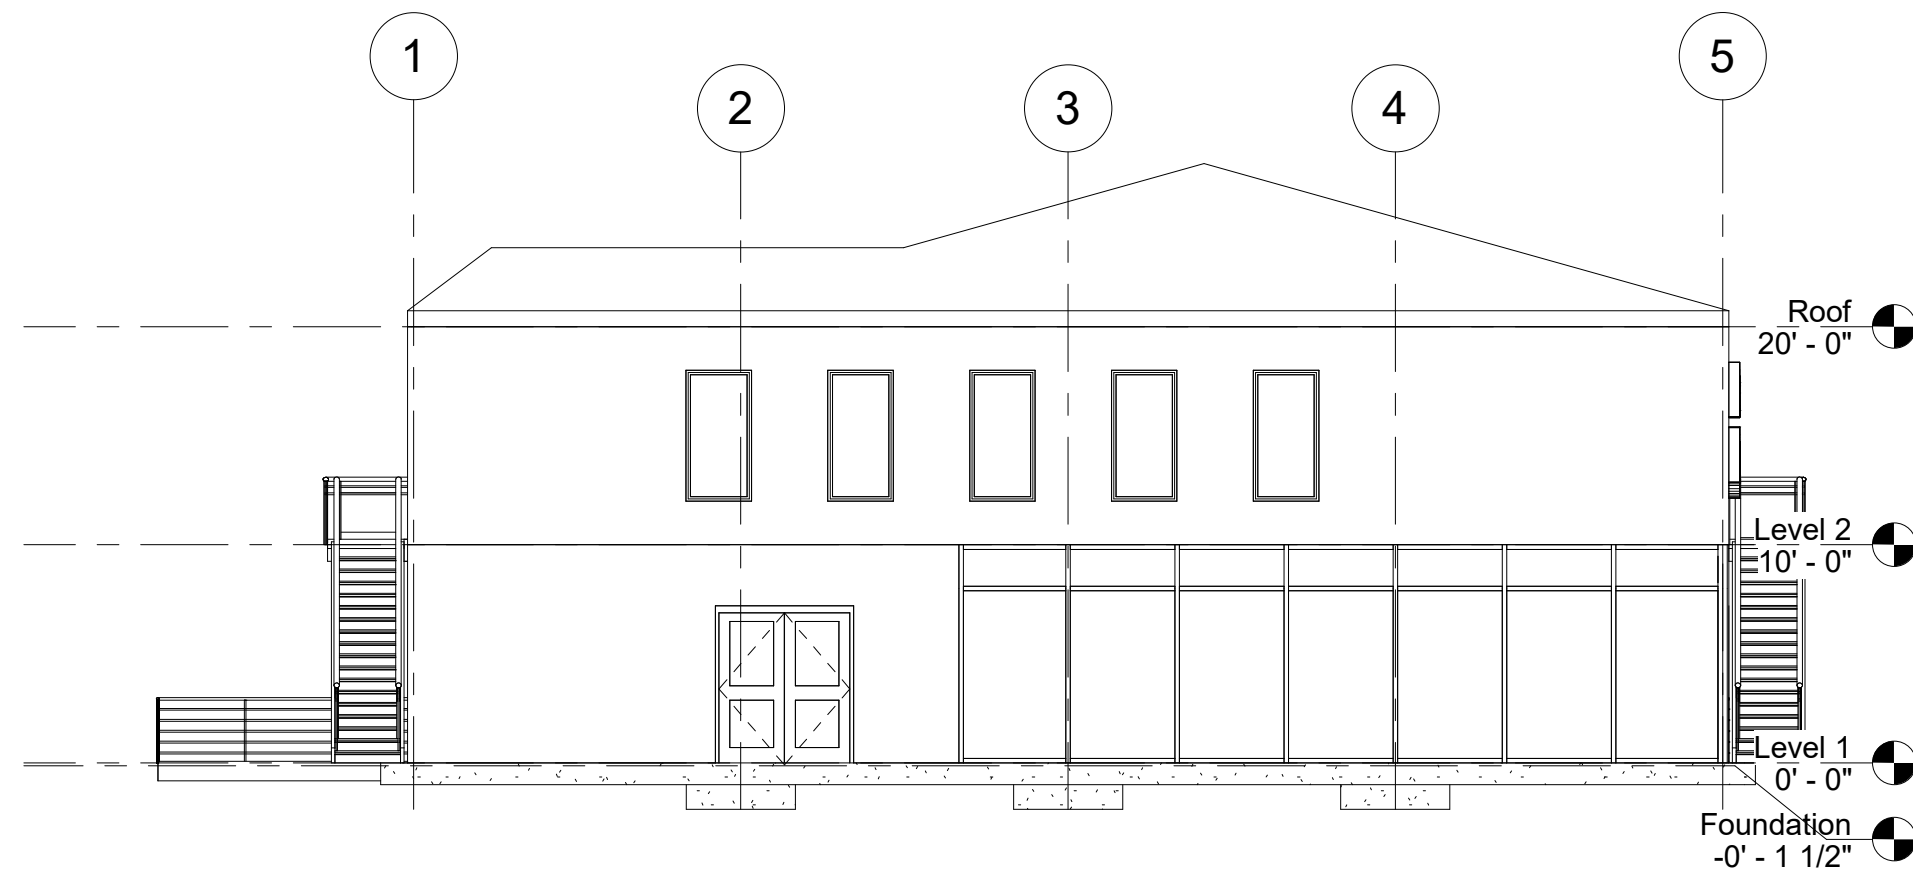

① South
1/8" = 1'-0"




www.autodesk.com/revit

Team A
Rodanthe Village Square

No.	Description	Date

South Elevation		
Project number	Project Number	A104
Date	Issue Date	
Drawn by	Author	
Checked by	Checker	
		Scale 1/8" = 1'-0"

4/16/2021 6:34:47 PM

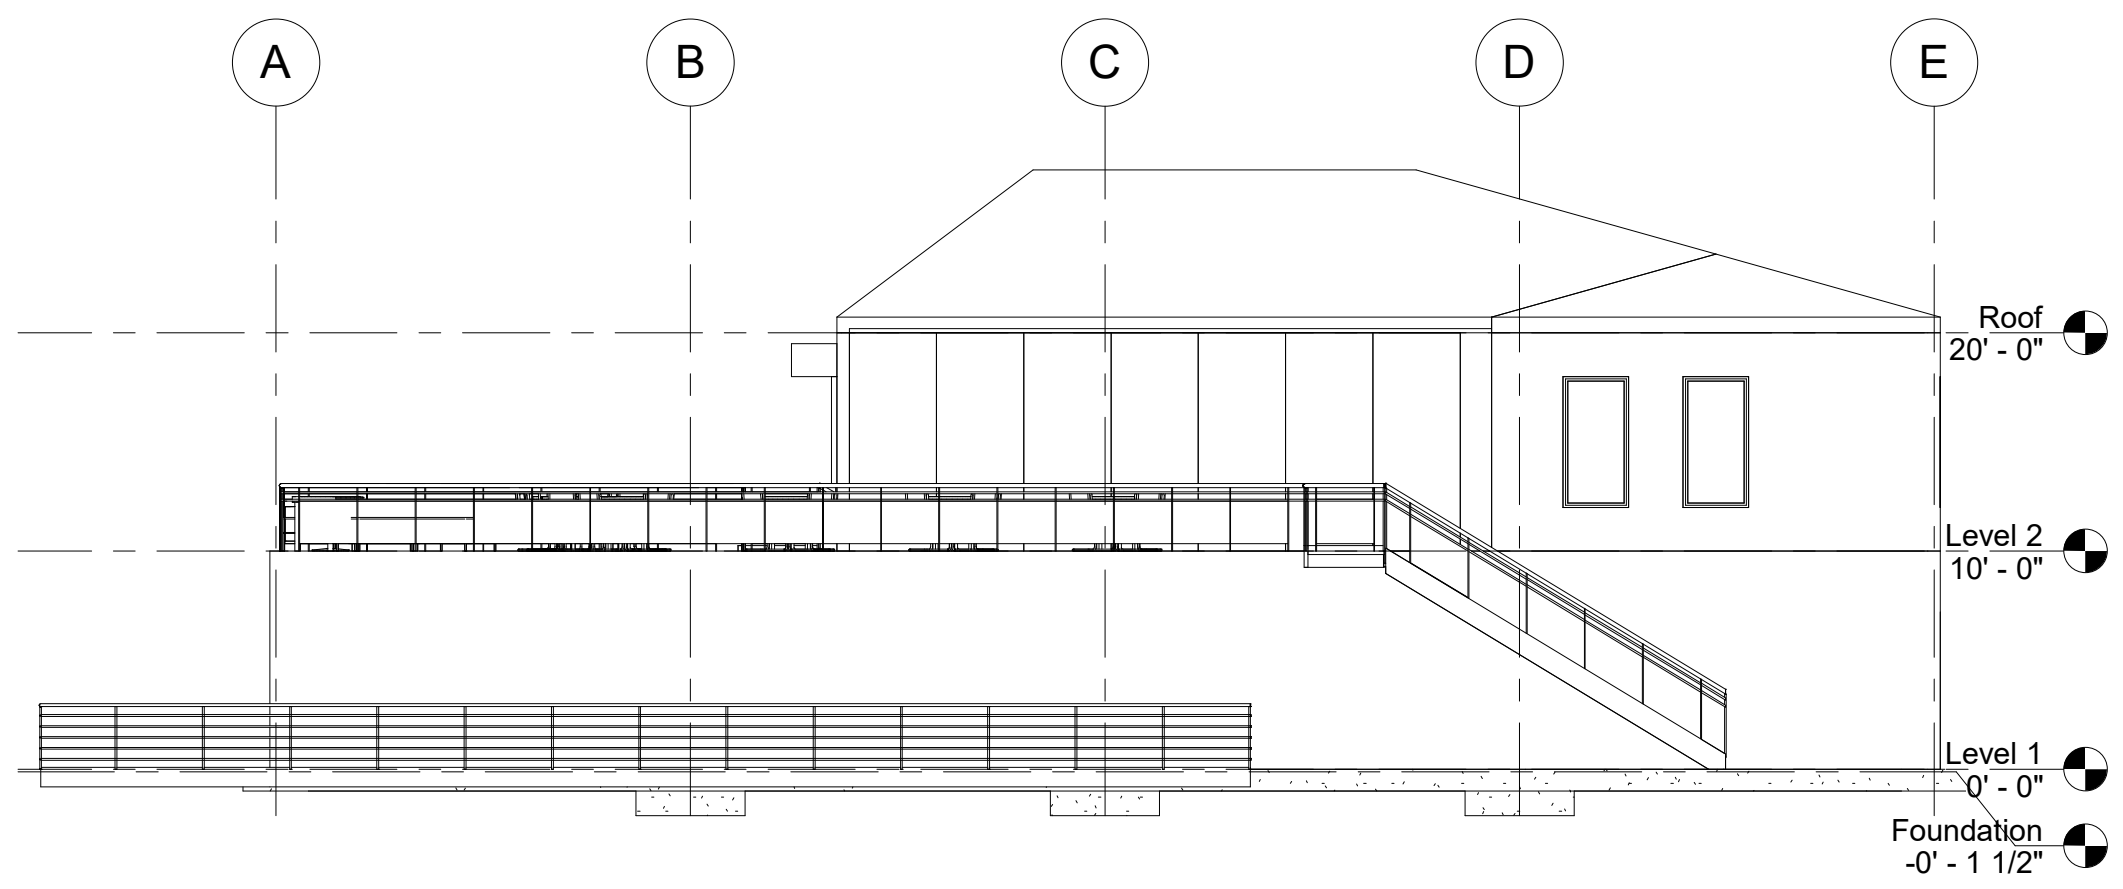

① West
1/8" = 1'-0"



AUTODESK

www.autodesk.com/revit

Team A

Rodanthe Village Square


No.	Description	Date

West Elevation

Project number	Project Number
Date	Issue Date
Drawn by	Author
Checked by	Checker

A105

Scale 1/8" = 1'-0"

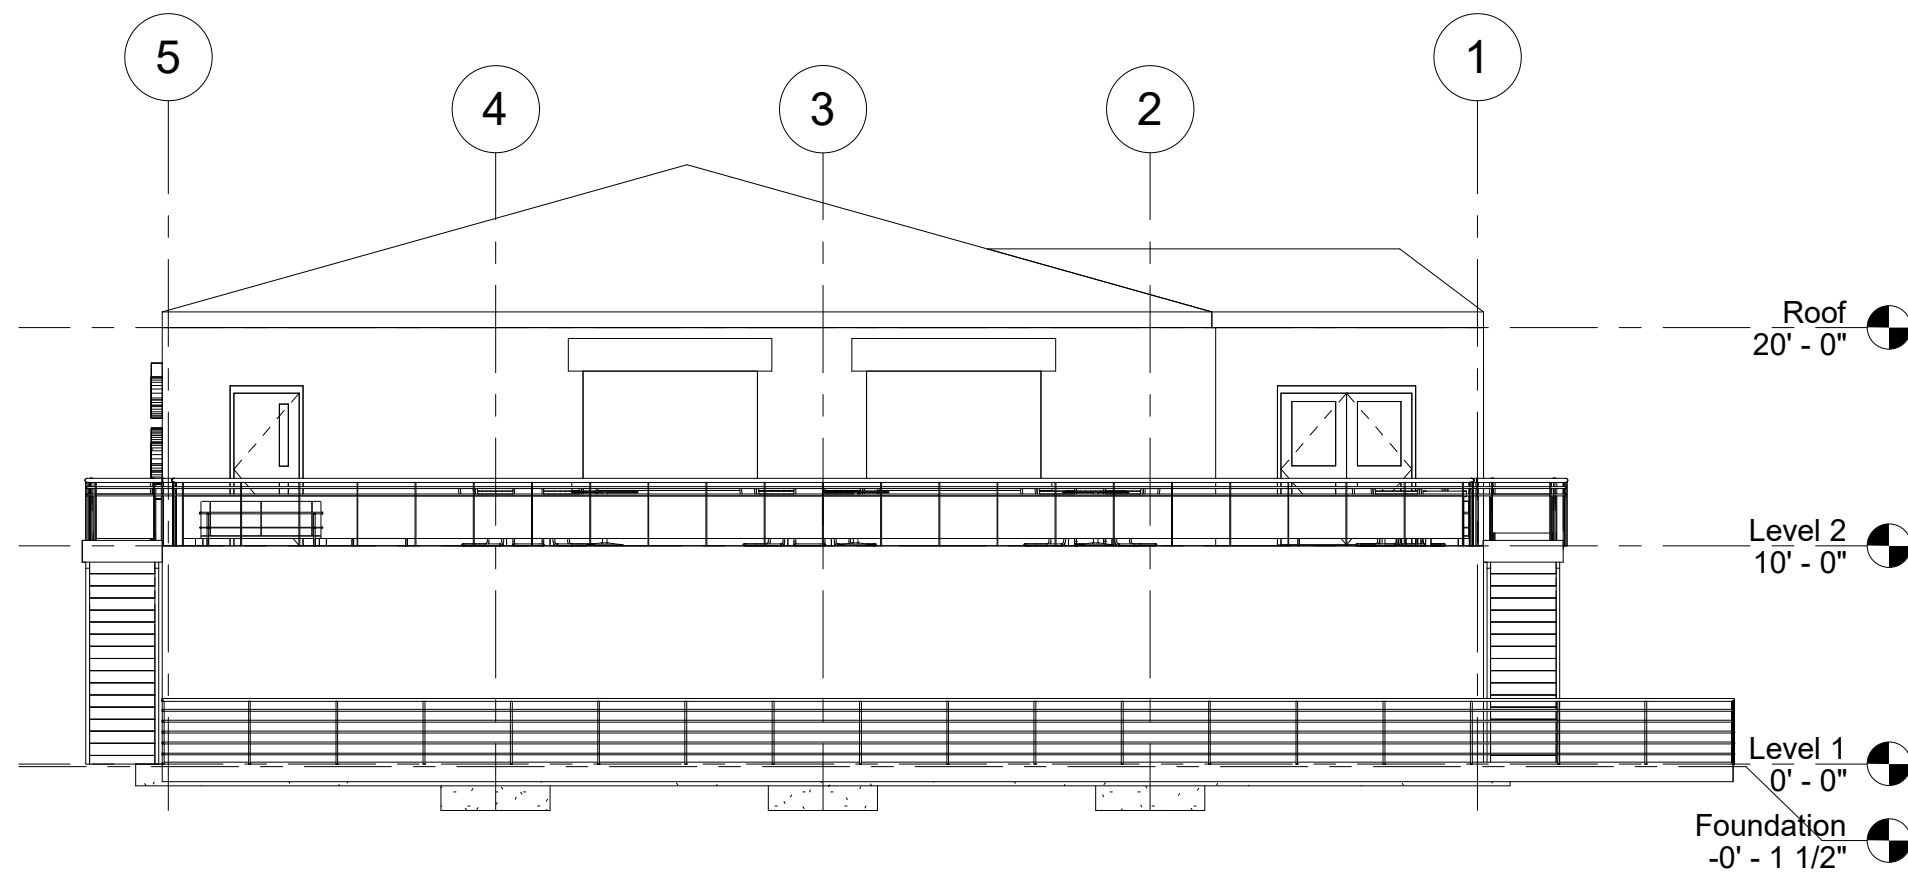

① North
1/8" = 1'-0"




www.autodesk.com/revit

Team A
Rodanthe Village Square

No.	Description	Date

North Elevation		
Project number	Project Number	A106
Date	Issue Date	
Drawn by	Author	
Checked by	Checker	
		Scale 1/8" = 1'-0"

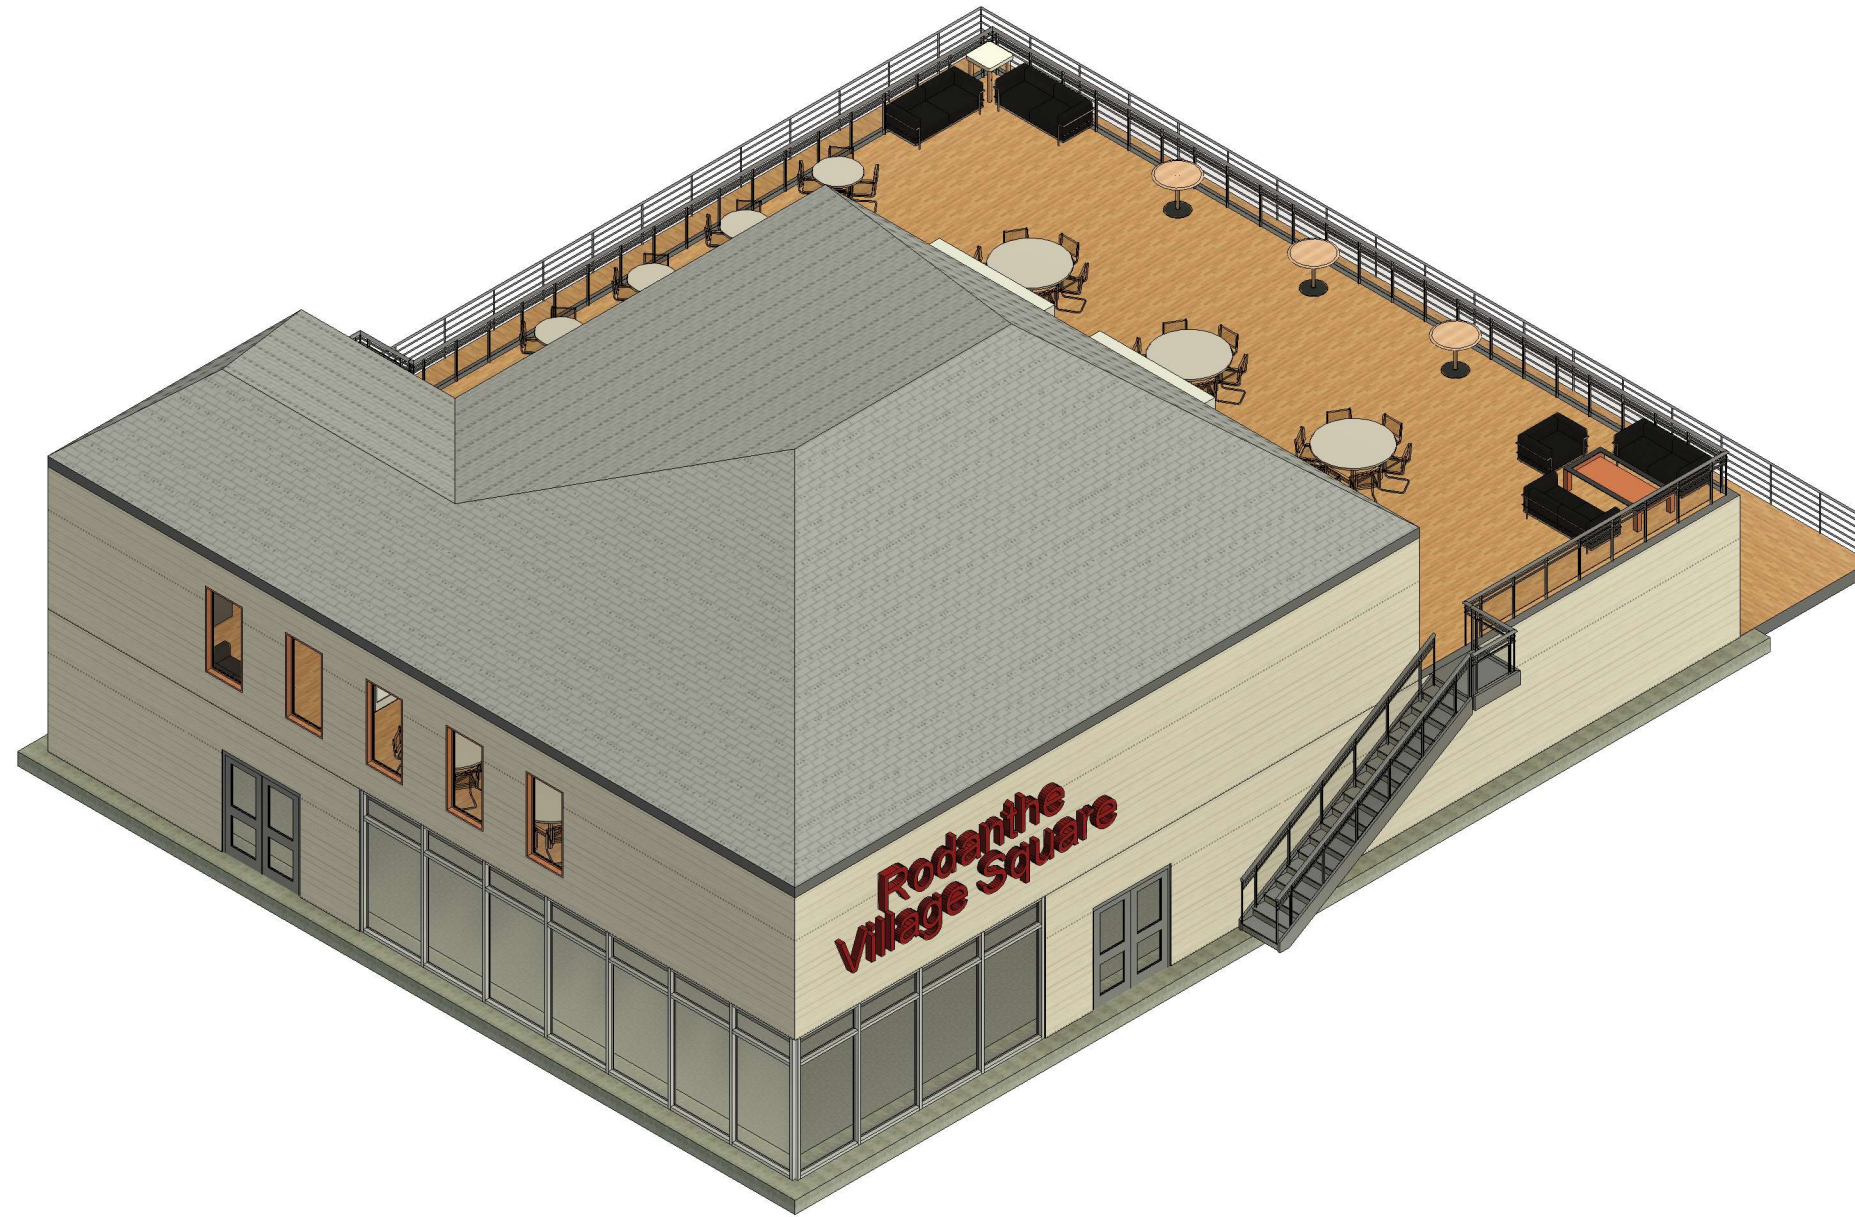

① {3D}



AUTODESK

www.autodesk.com/revit

Team A


Rodanthe Village Square

No.	Description	Date

3D Renderings

Project number	Project Number	A107
Date	Issue Date	
Drawn by	Author	
Checked by	Checker	
		Scale

1" = 10'-0"
Foundation

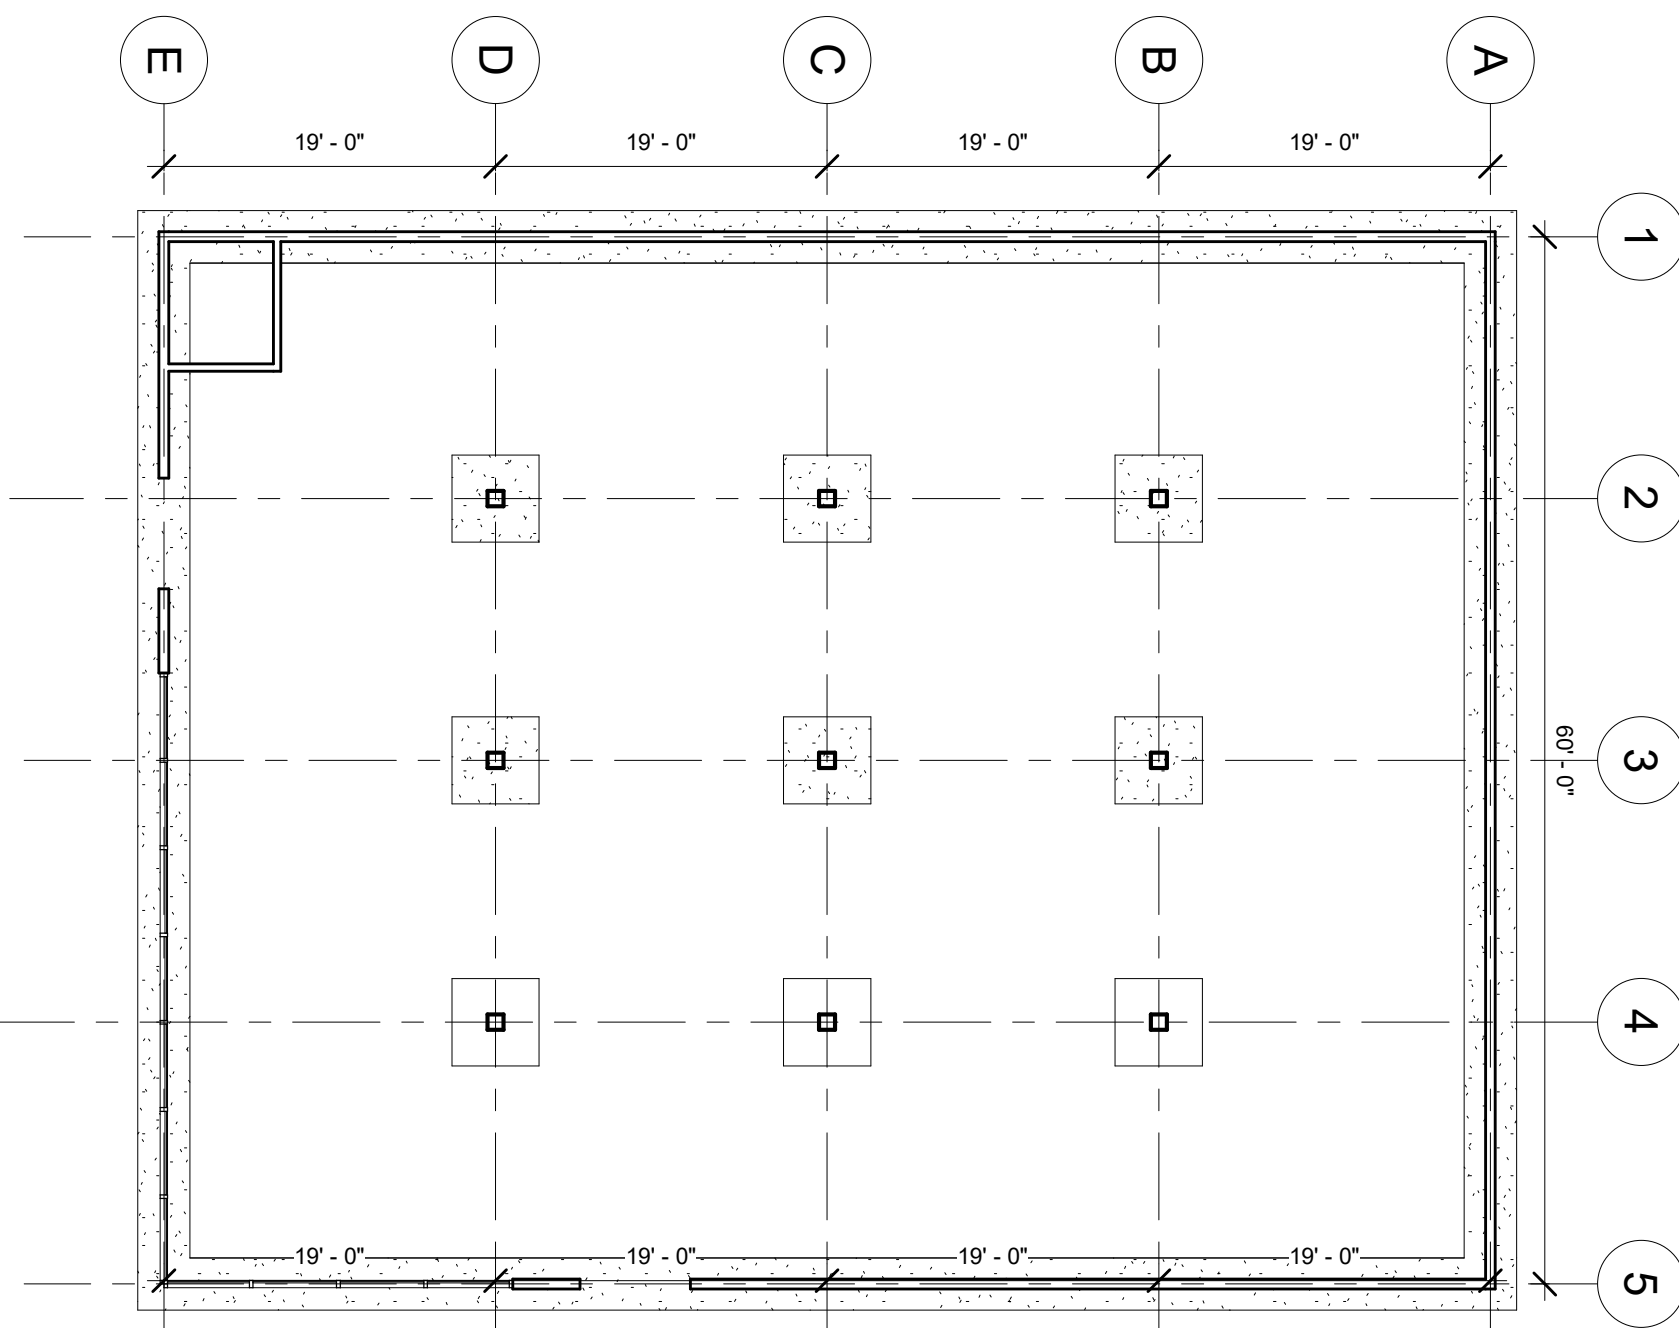

AUTODESK

www.autodesk.com/revit

Team A

Rodanthe Village Square

No.	Description	Date

Foundation Plan

Project number	Project Number	S101
Date	Issue Date	
Drawn by	Author	
Checked by	Checker	
Scale 1" = 10'-0"		