

① Level 1
1/8" = 1'-0"



www.autodesk.com/revit

Premier Construction
Rodanthe Medical Center

No.	Description	Date


LEVEL 1 FLOOR PLAN

Project number CEM 4446
Date 3/17/21
Drawn by CLAIRE MORRIS
Checked by


A-1

Scale 1/8" = 1'-0"

3/18/2021 4:14:31 PM

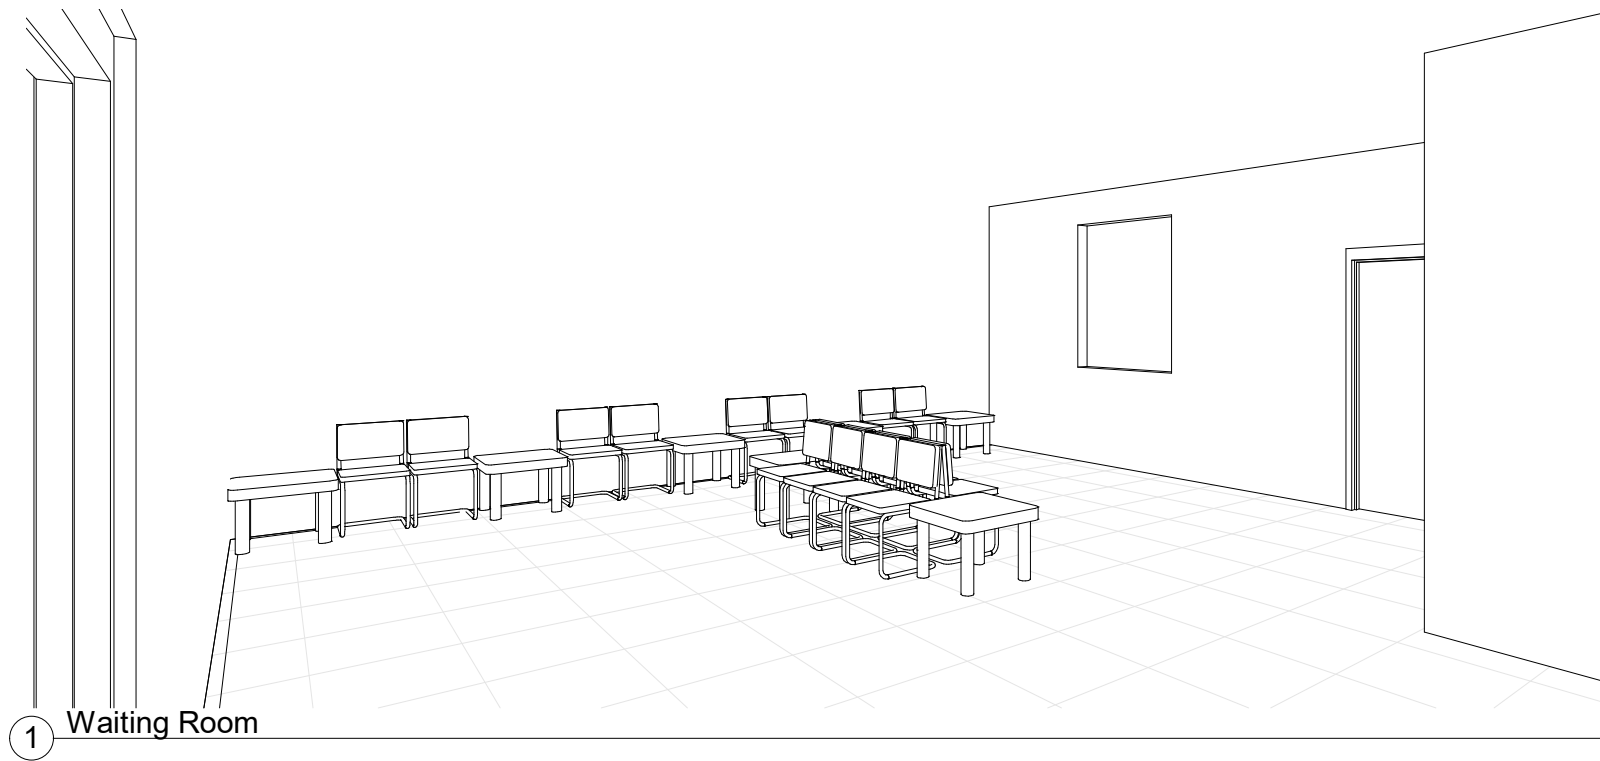

① Waiting Room

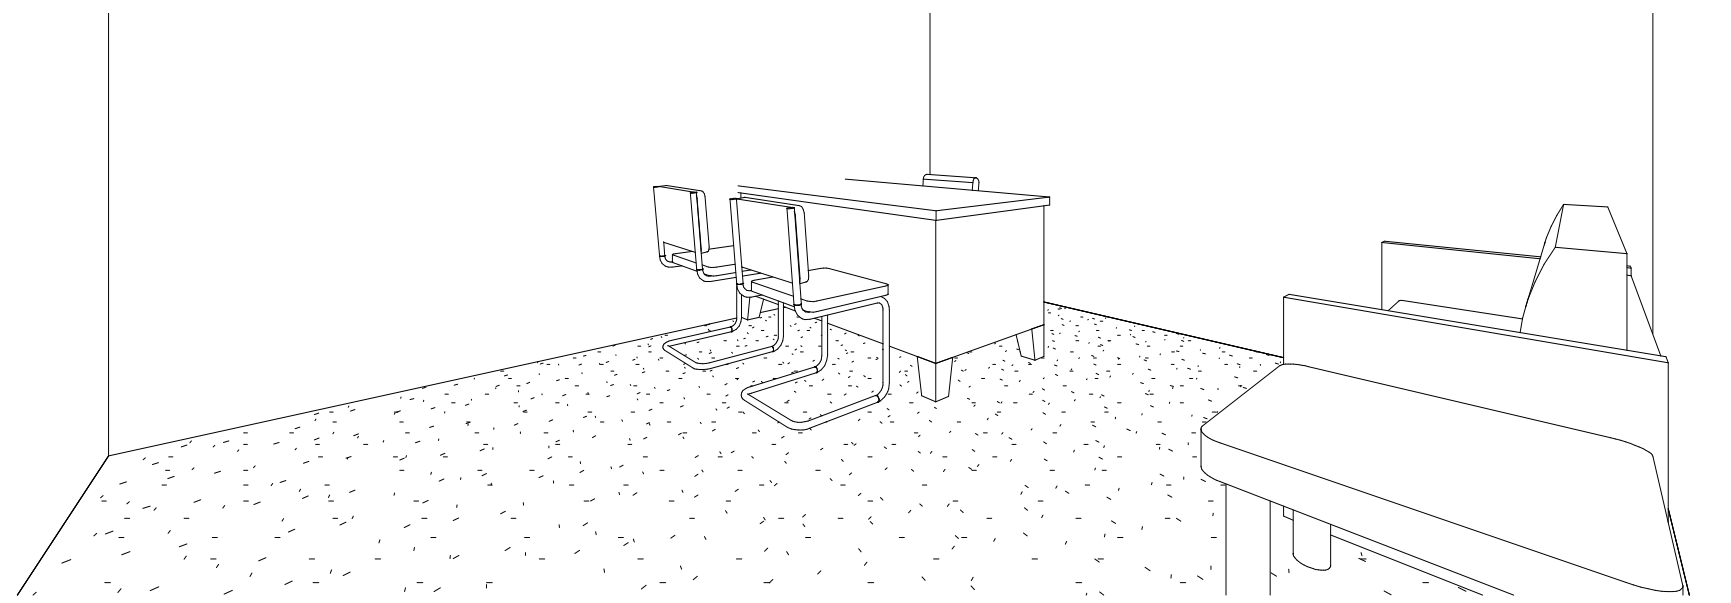

② Office




Premier Construction
Rodanthe Medical Center

No.	Description	Date


INTERIOR VIEWS	
Project number	CEM 4446
Date	3/17/21
Drawn by	CLAIRE MORRIS
Checked by	Scale

A-2

3/18/2021 4:14:43 PM

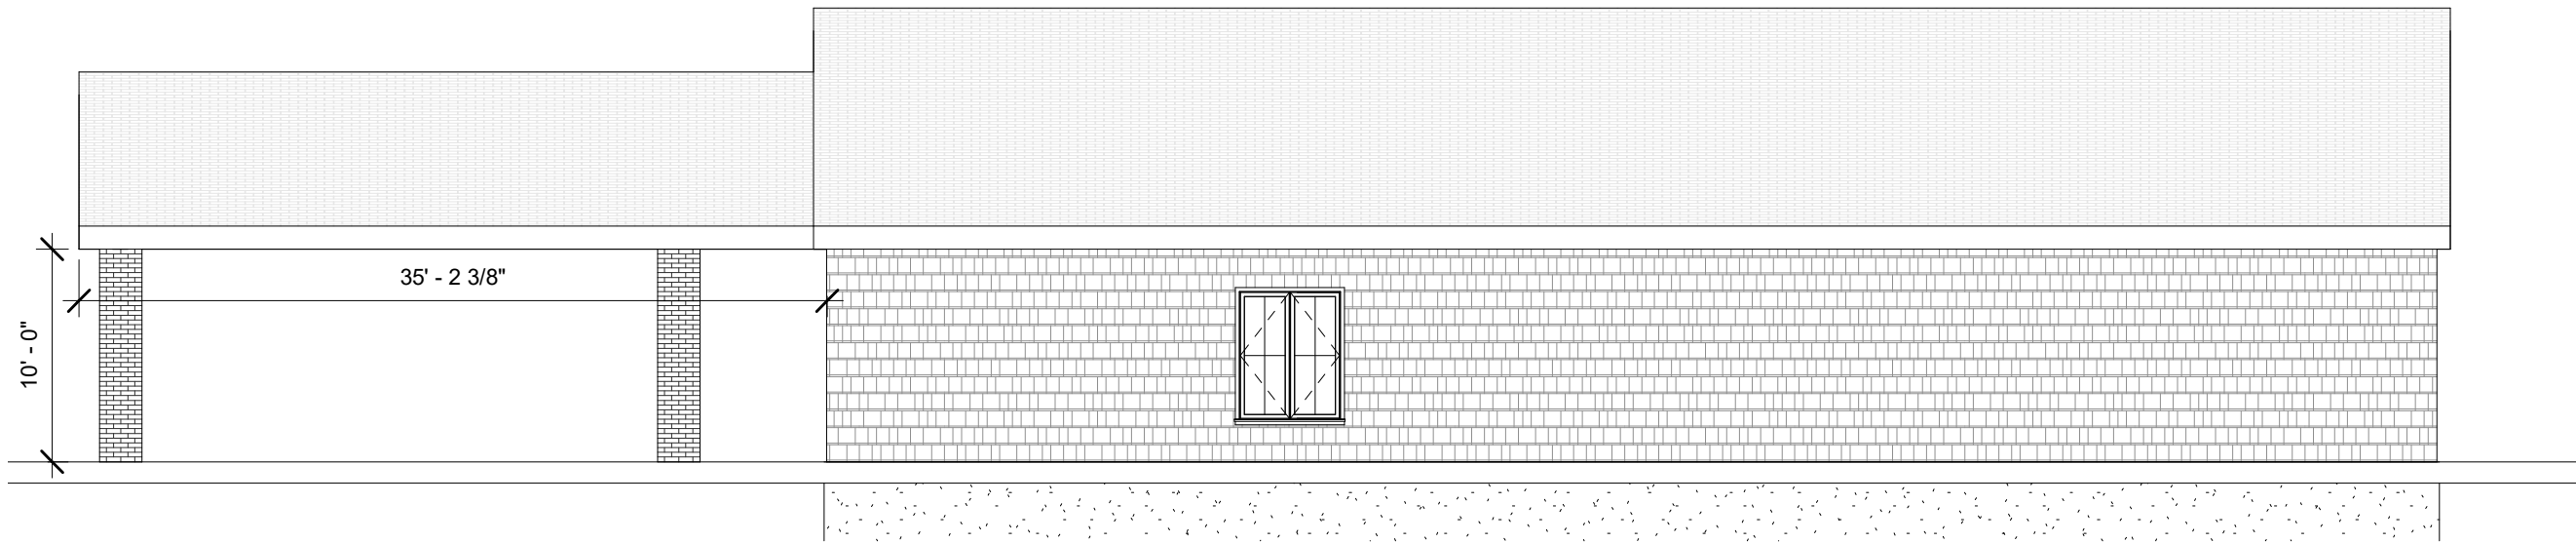

② Right
1/8" = 1'-0"

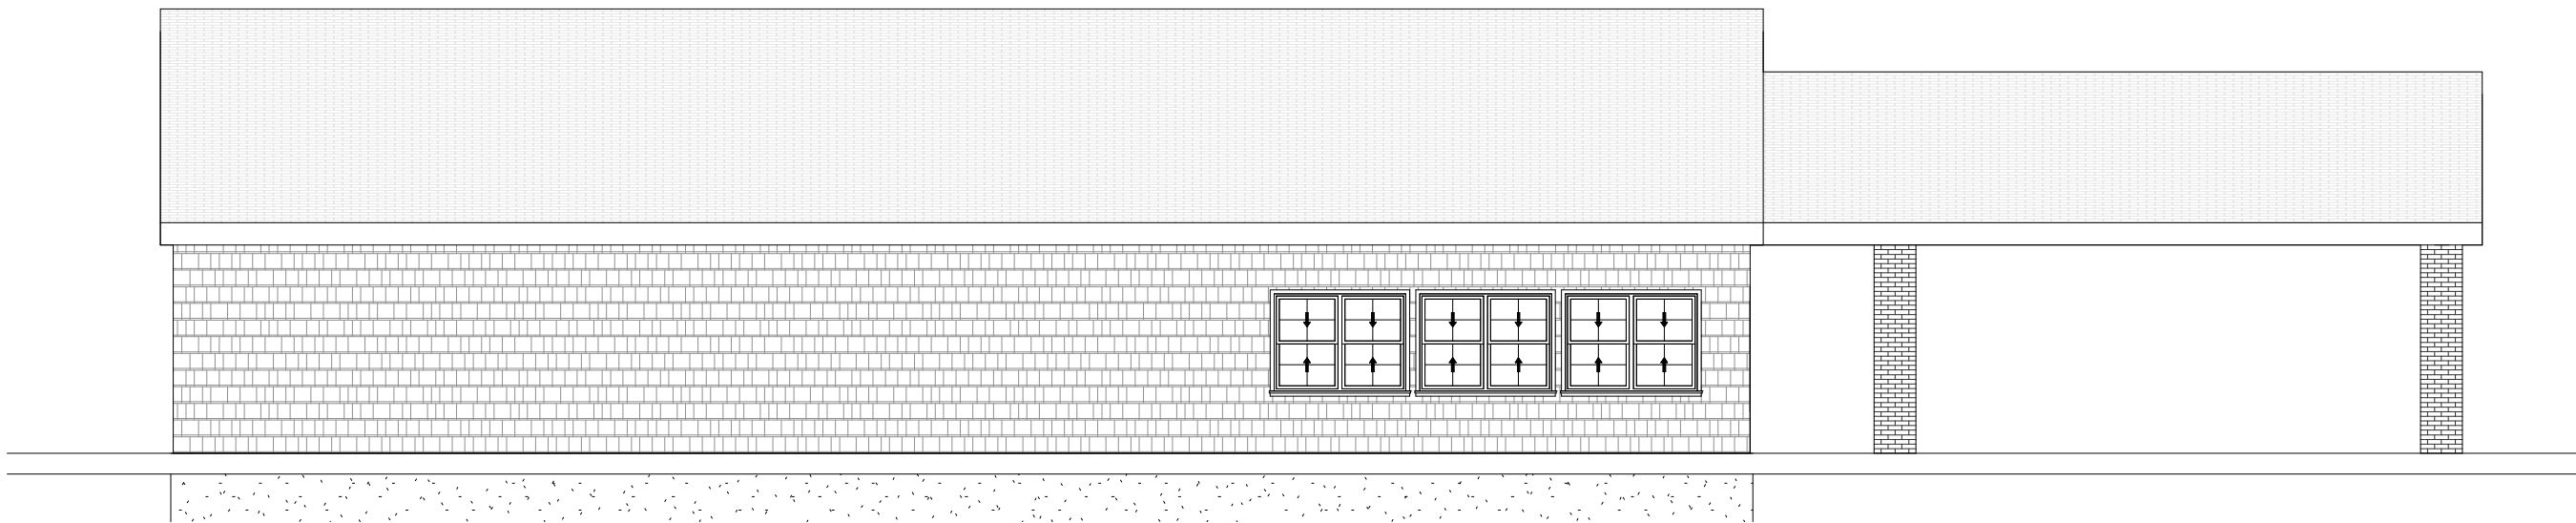

① Left
1/8" = 1'-0"




www.autodesk.com/revit

Team F
Rodanthe Medical Center


No.	Description	Date

N/S Elevations		
Project number	CEM 4446	A-3
Date	04/16/21	
Drawn by	Claire Morris	
Checked by	Checker	
		Scale 1/8" = 1'-0"

4/13/2021 8:16:55 AM

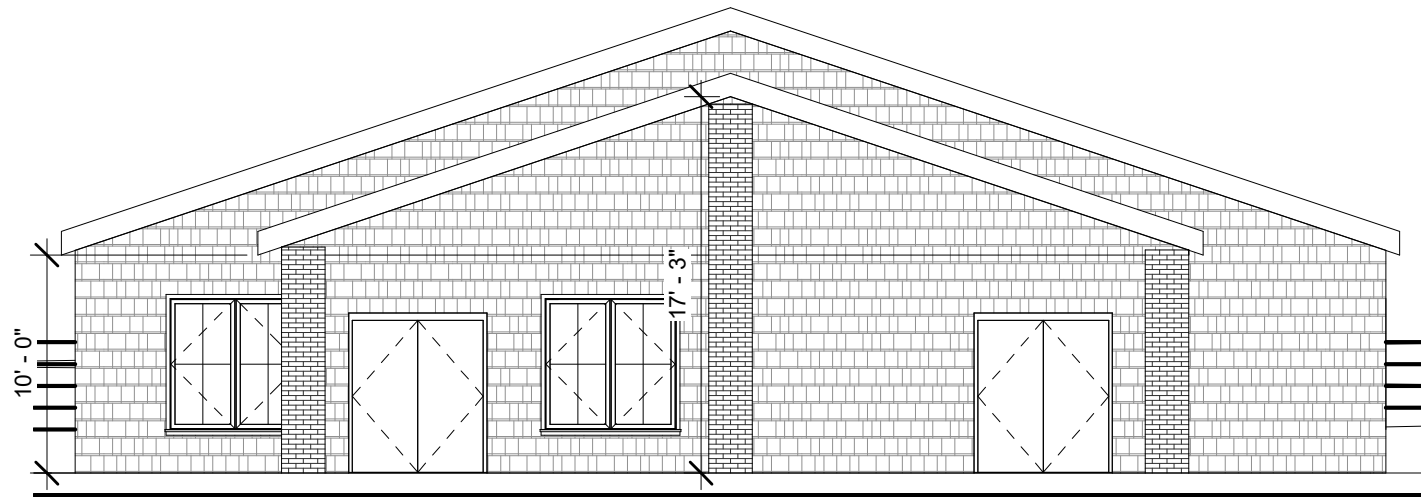

① Front
1/8" = 1'-0"

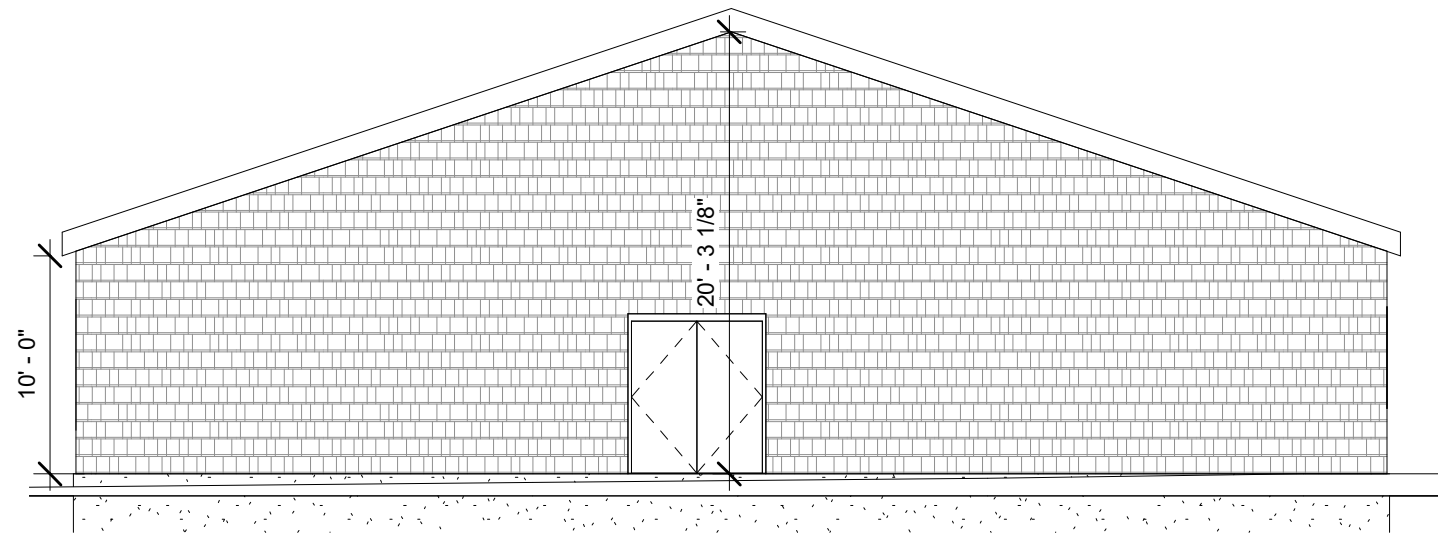

② West
1/8" = 1'-0"



AUTODESK

www.autodesk.com/revit

Team F

Rodanthe Medical Center

No.	Description	Date


E/W Elevations

Project number	CEM 4446
Date	04/16/21
Drawn by	Author
Checked by	Checker

A-4

Scale 1/8" = 1'-0"

4/13/2021 8:17:09 AM

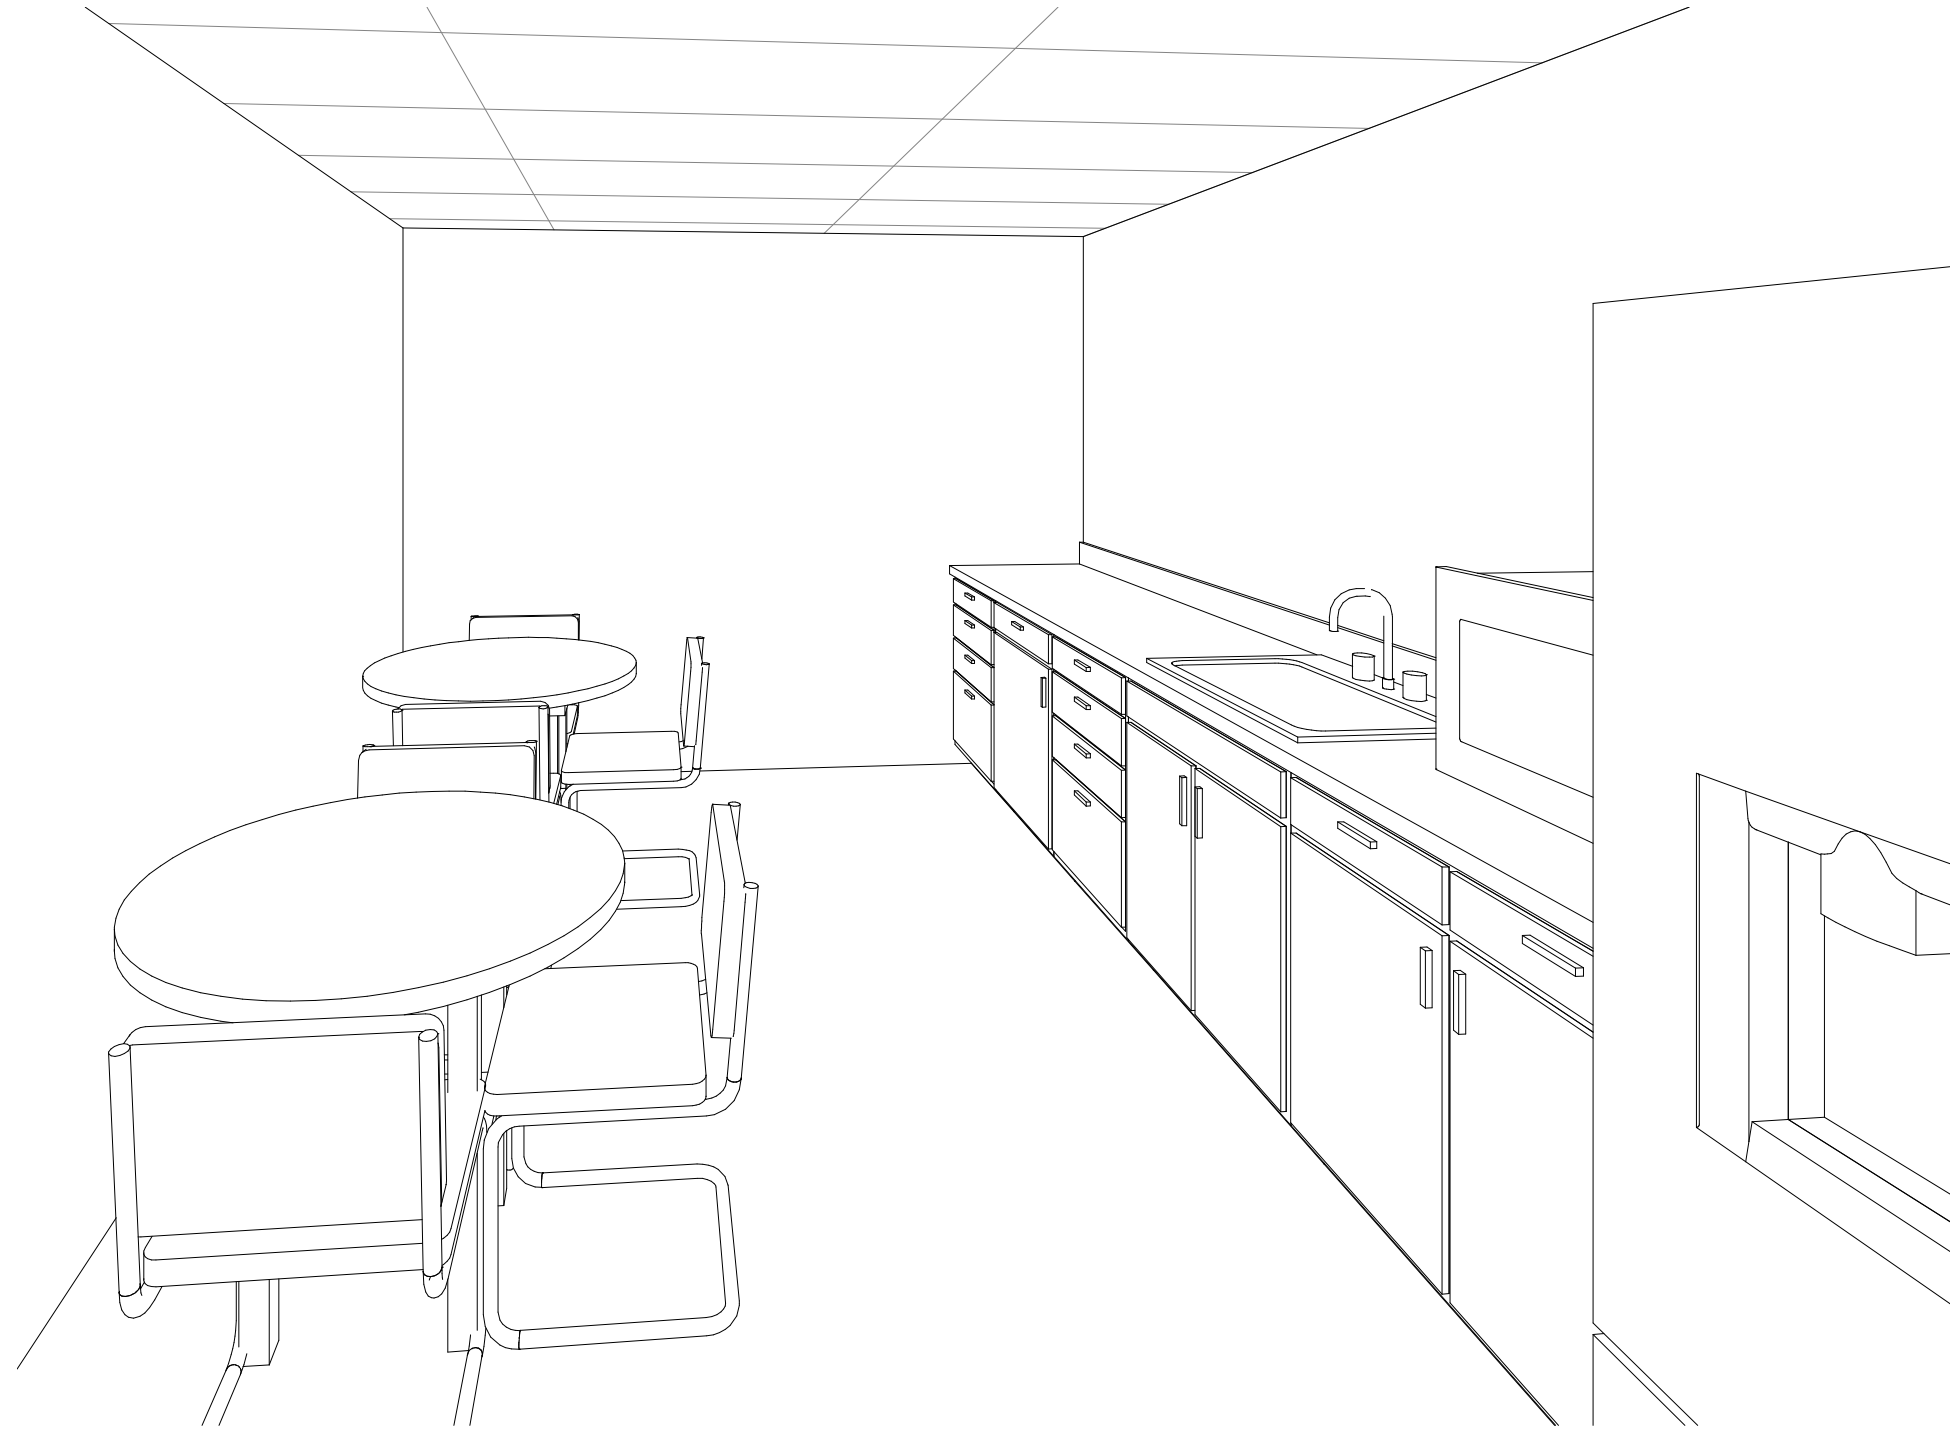

① Kitchen/Breakroom



AUTODESK

www.autodesk.com/revit

Premier Construction
Rodanthe Medical Center

No.	Description	Date

INTERIOR VIEW - KITCHEN

Project number CEM 4446

Date 04/16/21


Drawn by CLAIRE MORRIS

Checked by Checker

A-5

Scale

4/15/2021 12:29:47 PM

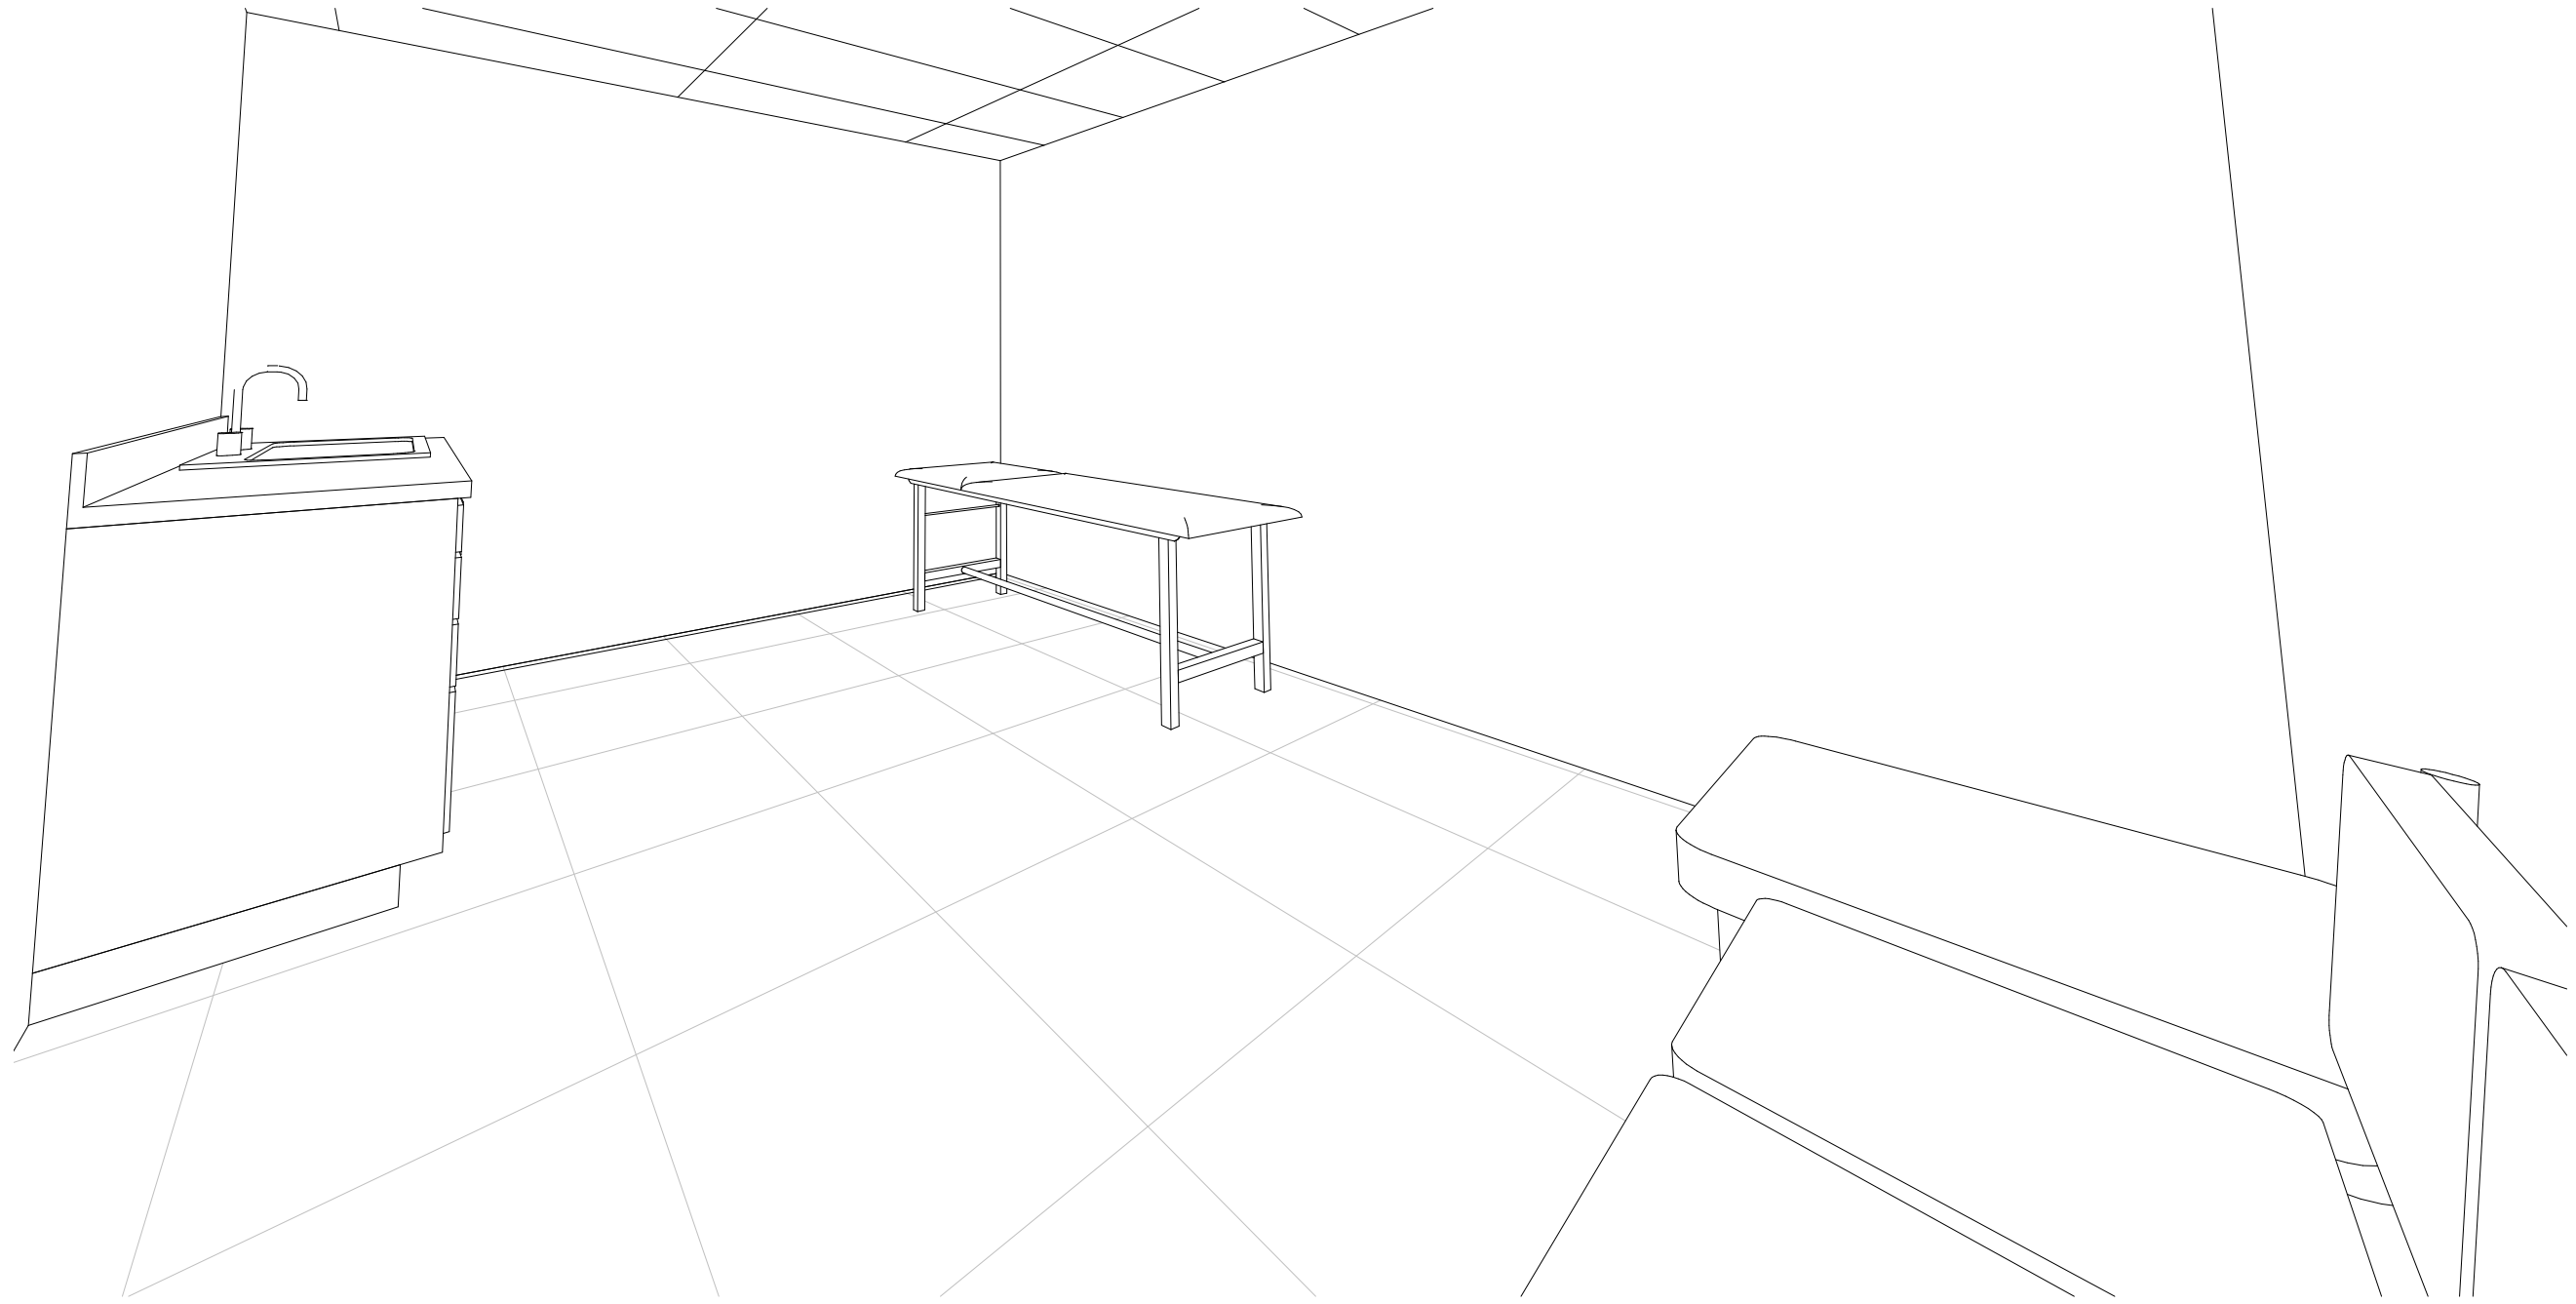

1 Exam Room



AUTODESK

www.autodesk.com/revit

Premier Construction
Rodanthe Medical Center

No.	Description	Date

INTERIOR VIEW - EXAM ROOM

Project number CEM 4446

Date 04/16/21

Drawn by CLAIRE MORRIS

Checked by Checker

A-6

Scale

4/15/2021 12:30:01 PM