


REV:	DESCRIPTION:	BY:	DATE:
AMENDMENTS:			

SITE:	Boat Storage Facility Site Logistics		C-002	24530	4/30/2021
			DRAWING NO.	PROJECT NO.	DATE.
TITLE:	NC DOT Waves Commercial Construction		1/8" = 10'	CKM	MPG
			SCALE AT A4.	DRAWN.	CHECKED.

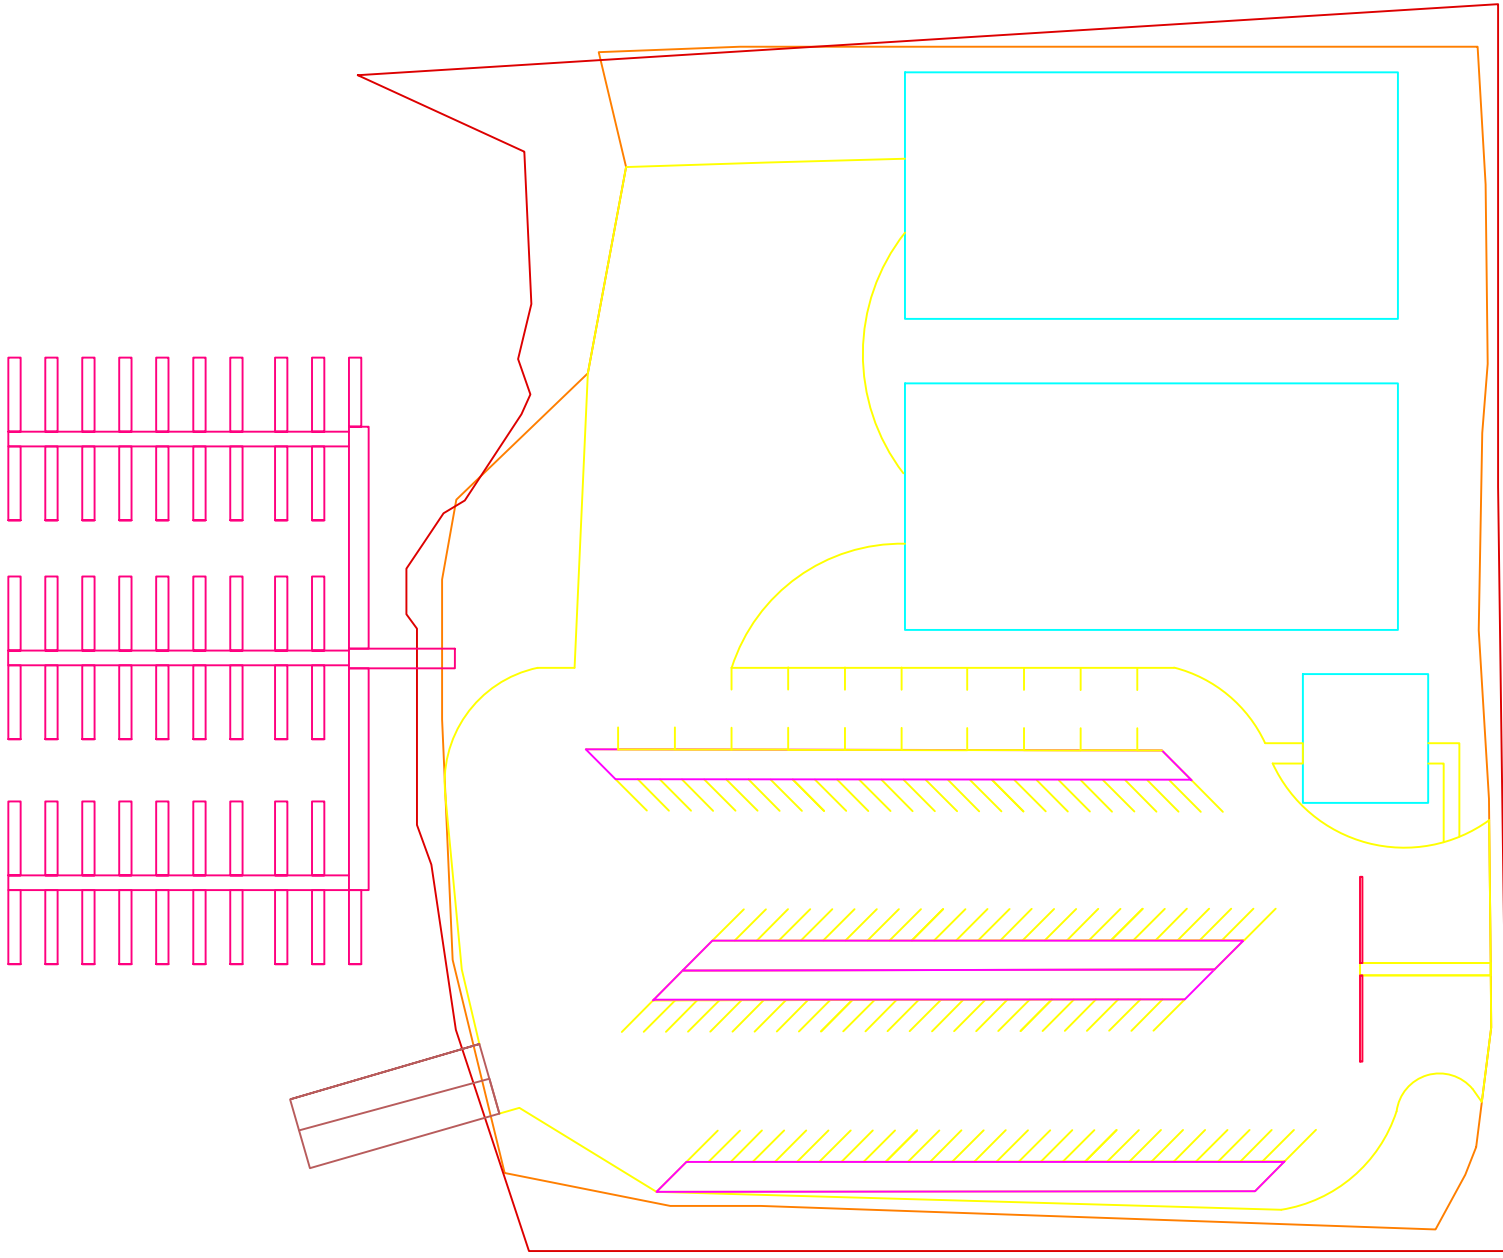

YourSpreadsheets
 Address line 1 and line 2
 Telephone line 1 and Fax line 1
www.YourSpreadsheets.co.uk



REV:	DESCRIPTION:	BY:	DATE:
AMENDMENTS:			

SITE:	Boat Storage Facility		C-001	24530	4/30/2021	
			DRAWING NO.	PROJECT NO.	DATE.	
TITLE:	NC DOT Waves Commercial Construction		1/8" = 10'	CKM	MPG	A
			SCALE AT A4.	DRAWN.	CHECKED.	REVISION.



YourSpreadsheets
 Address line 1 and line 2
 Telephone line 1 and Fax line 1
www.YourSpreadsheets.co.uk