



PRODUCED BY AN AUTODESK STUDENT VERSION

PRODUCED BY AN AUTODESK STUDENT VERSION

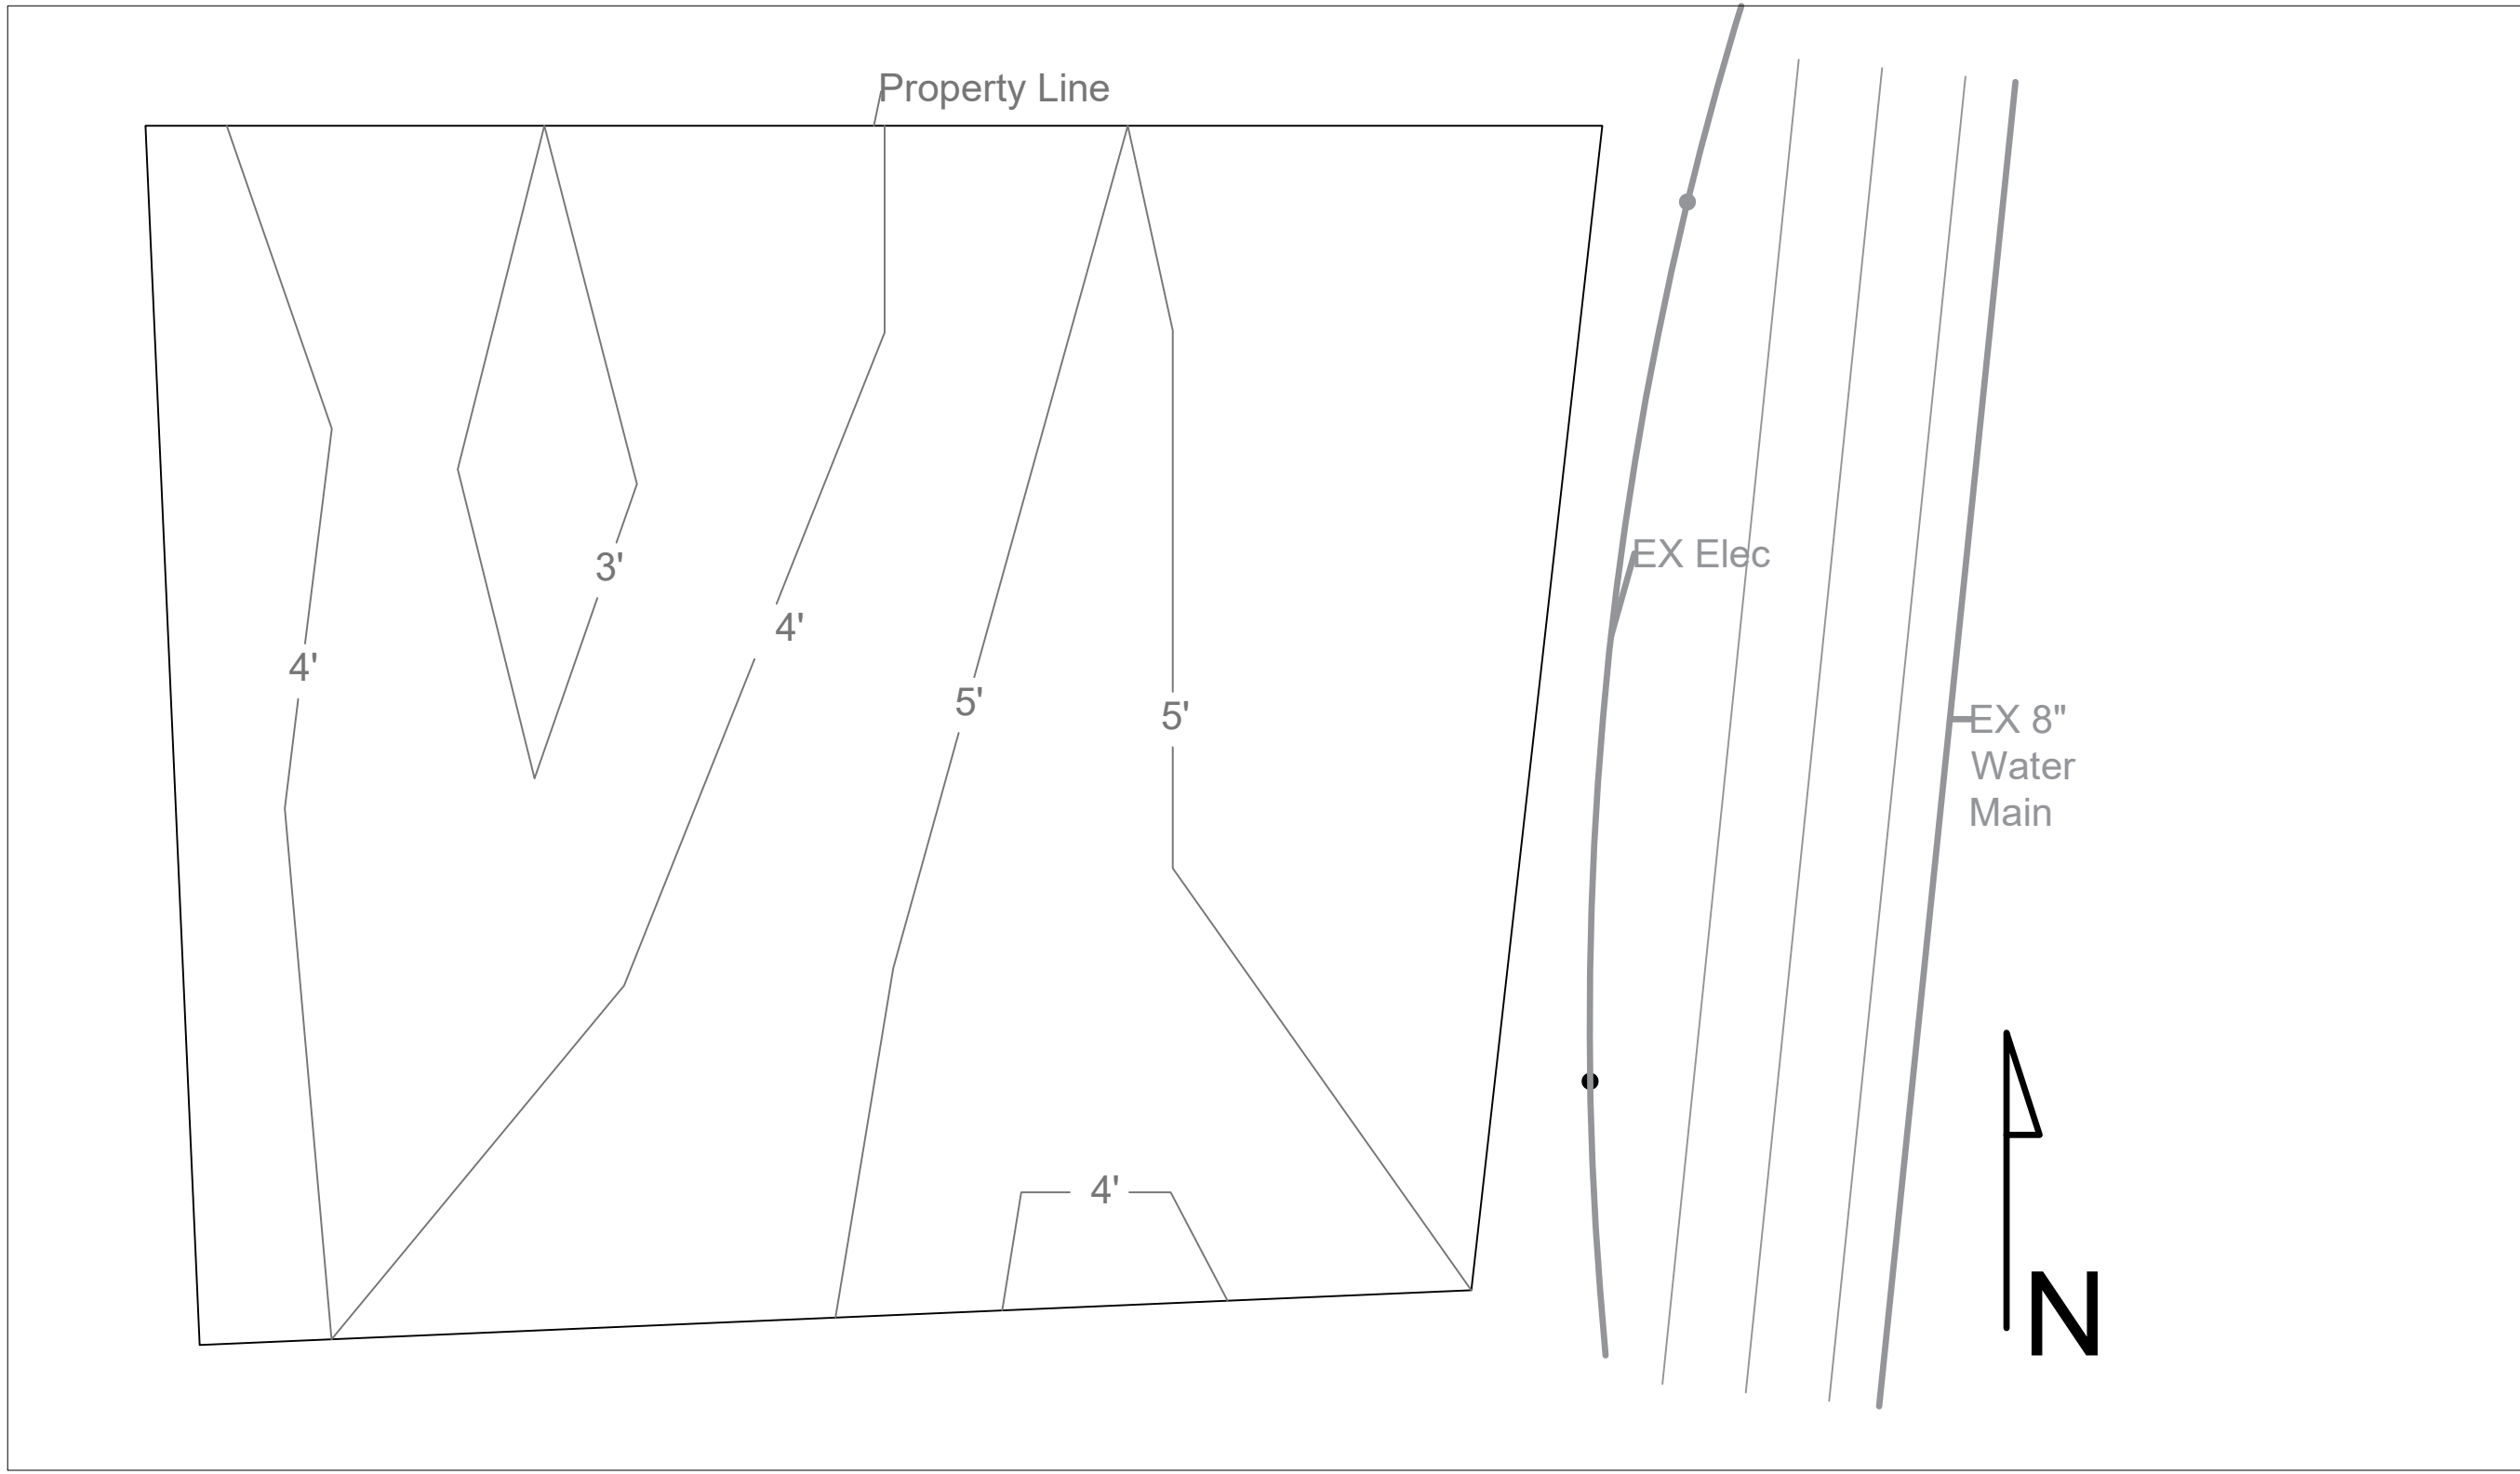

 Existing Rodanthe Urgent Care Center
 $\frac{1}{16}'' = 1'$

Premier Construction Rodanthe Medical Center	Course:	CEM 4446
	Date:	2/19/2021
	Drawn By:	Ryan King
	Scale:	$\frac{1}{16}'' = 1'$ Page: 1/2



www.autodesk.com/revit


Consultant
Address
Address
Phone

Consultant
Address
Address
Phone

Consultant
Address
Address
Phone

Consultant
Address
Address
Phone

Consultant
Address
Address
Phone

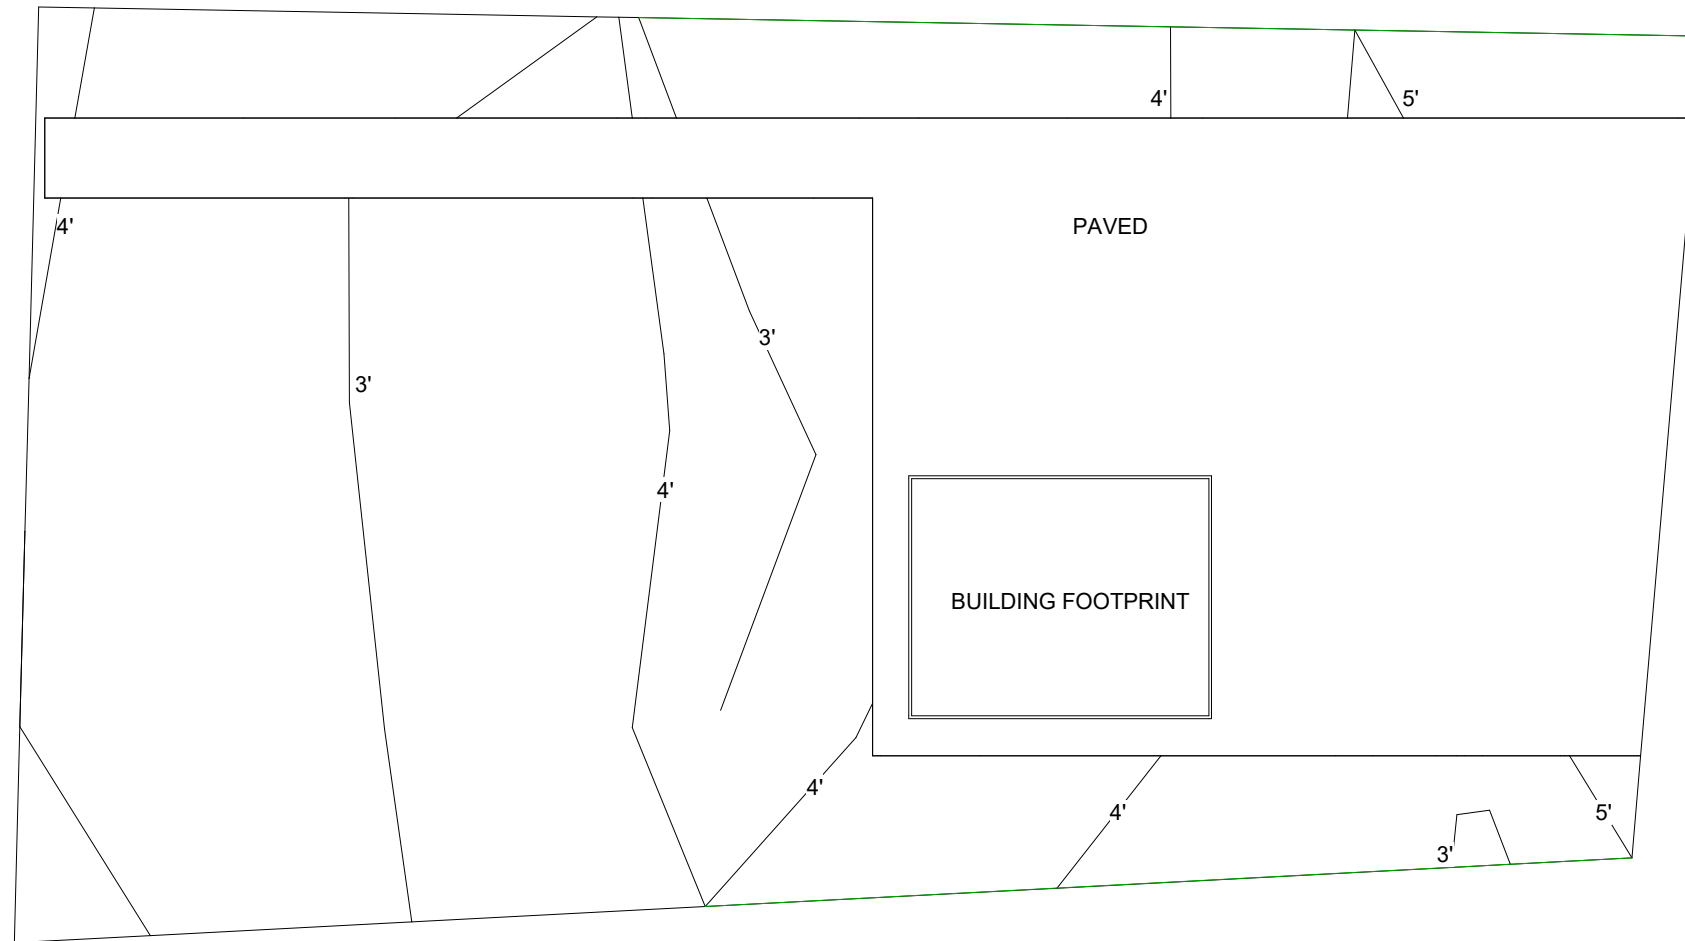

① 0 NC HWY 2
1/16" = 1'-0"

No.	Description	Date

Premier Construction Rodanthe Medical Center Preliminary Site

Project Number CEM 4446
Date 2/24/21
Drawn By Claire Morris
Checked By


103


Scale 1/16" = 1'-0"

2/24/2021 5:35:02 PM

PRODUCED BY AN AUTODESK STUDENT VERSION

PRODUCED BY AN AUTODESK STUDENT VERSION

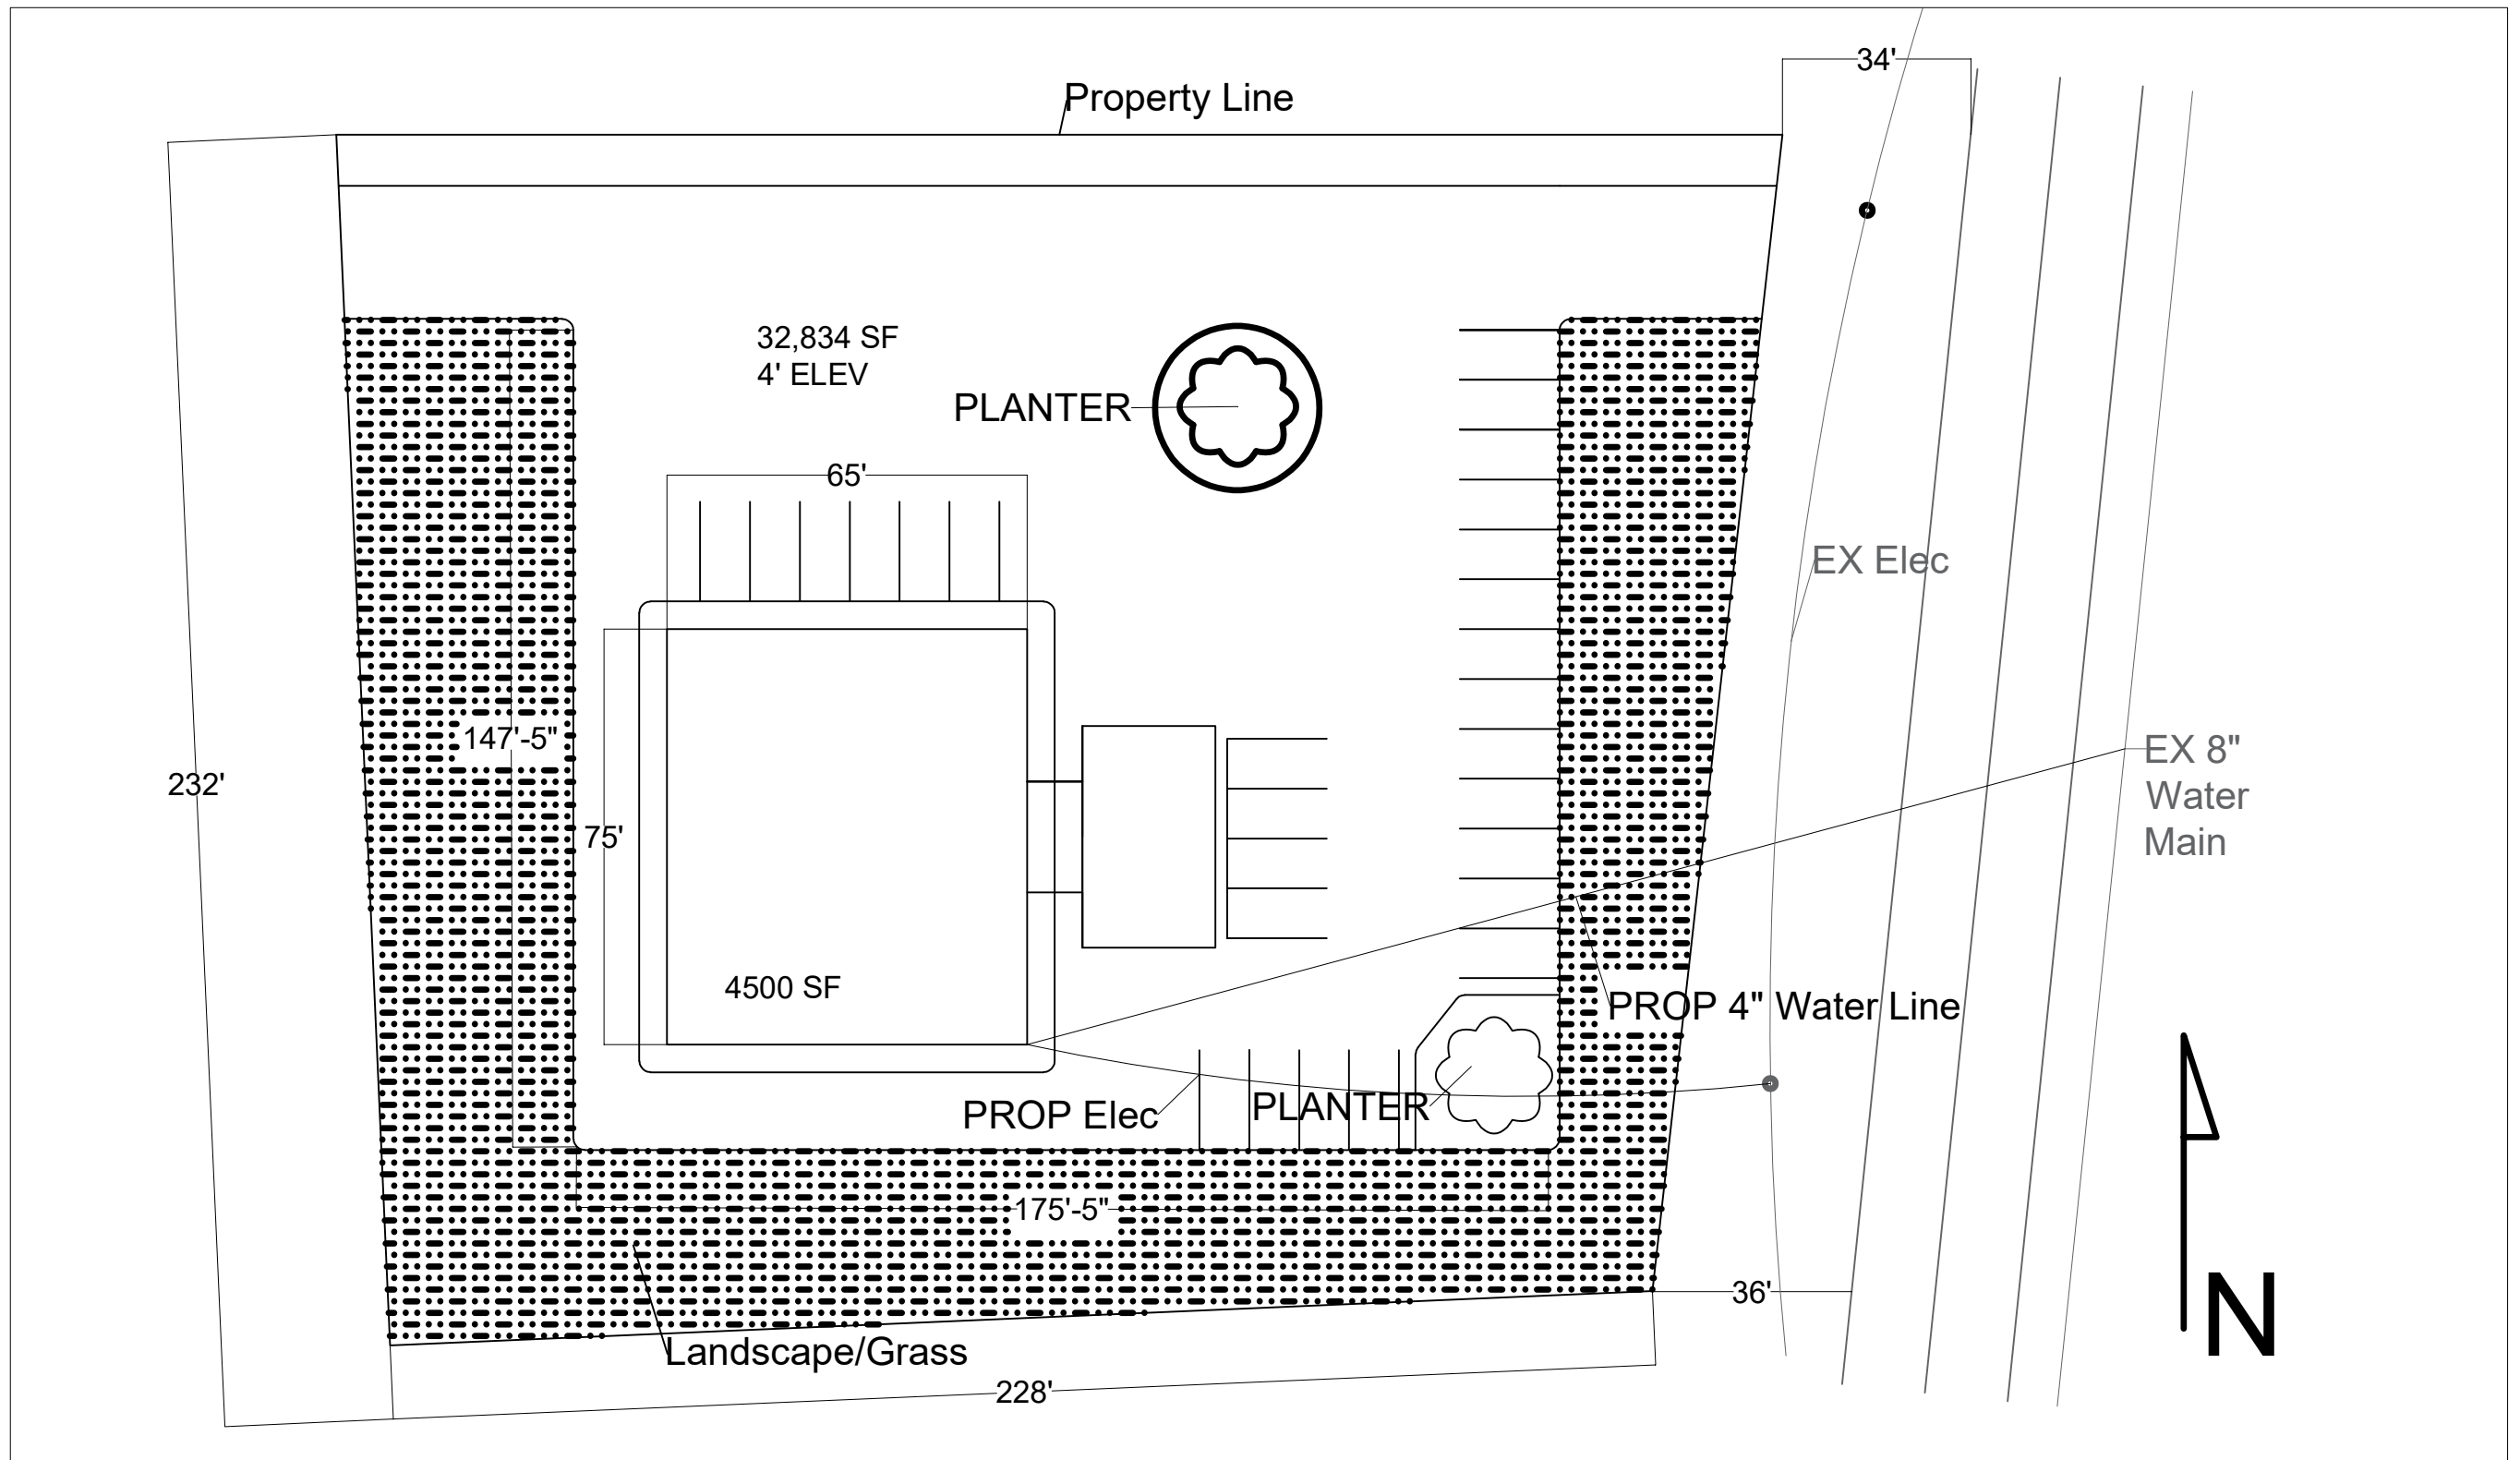

 Proposed Rodanthe Urgent Care Center
 $\frac{1}{16}'' = 1'$

Team F Rodanthe Medical Center	Course:	CEM 4446
	Date:	4/14/2021
	Drawn By:	Ryan King
	Scale:	$\frac{1}{16}'' = 1'$ Page: 2/2