
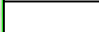
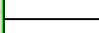
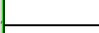
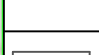
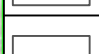





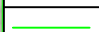
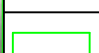
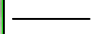
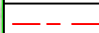
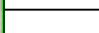
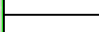
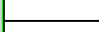
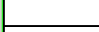





KEY

	Property Line
	Building Footprint
	Building Offset
	Communications
	Curb
	Deck
	Demo
	Dock
	Electric
	Exst. Sidewalk
	Exst. Topograph
	Gas
	Grass
	Road
	Road Centerline
	Sand
	Sanitary Line
	Sidewalk
	Topography Fine
	Transformer Pad
	Water Line

PRODUCED BY AN AUTODESK STUDENT VERSION

PRODUCED BY AN AUTODESK STUDENT VERSION

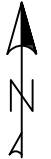


TITLE: RODAN THE PROJECT

STATUS: DESIGN ISSUE

ARCHITECT: GROUP G

EXISTING CONDITIONS
PAGE: A-1

DATE: 4/28/21
REVISION: B


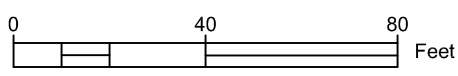


KEY

	Property Line
	Building Footprint
	Building Offset
	Communications
	Curb
	Deck
	Demo
	Dock
	Electric
	Exst. Sidewalk
	Exst. Topography
	Gas
	Grass
	Road
	Road Centerline
	Sand
	Sanitary Line
	Sidewalk
	Topography Fine
	Transformer Pad
	Water Line

PRODUCED BY AN AUTODESK STUDENT VERSION

PRODUCED BY AN AUTODESK STUDENT VERSION

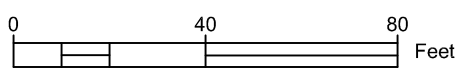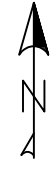

TITLE: RODAN THE PROJECT

STATUS: DESIGN ISSUE

ARCHITECT: GROUP G




DEMOLITION
PAGE: A-2

DATE: 4/28/21
REVISION: B

KEY	
	Property Line
	Building Footprint
	Building Offset
	Communications
	Curb
	Deck
	Demo
	Dock
	Electric
	Exst. Sidewalk
	Exst. Topography
	Gas
	Grass
	Road
	Road Centerline
	Sand
	Sanitary Line
	Sidewalk
	Topography Final
	Transformer Pad
	Water Line

PRODUCED BY AN AUTODESK STUDENT VERSION

PRODUCED BY AN AUTODESK STUDENT VERSION

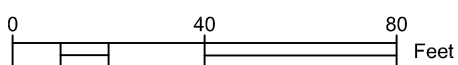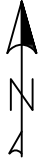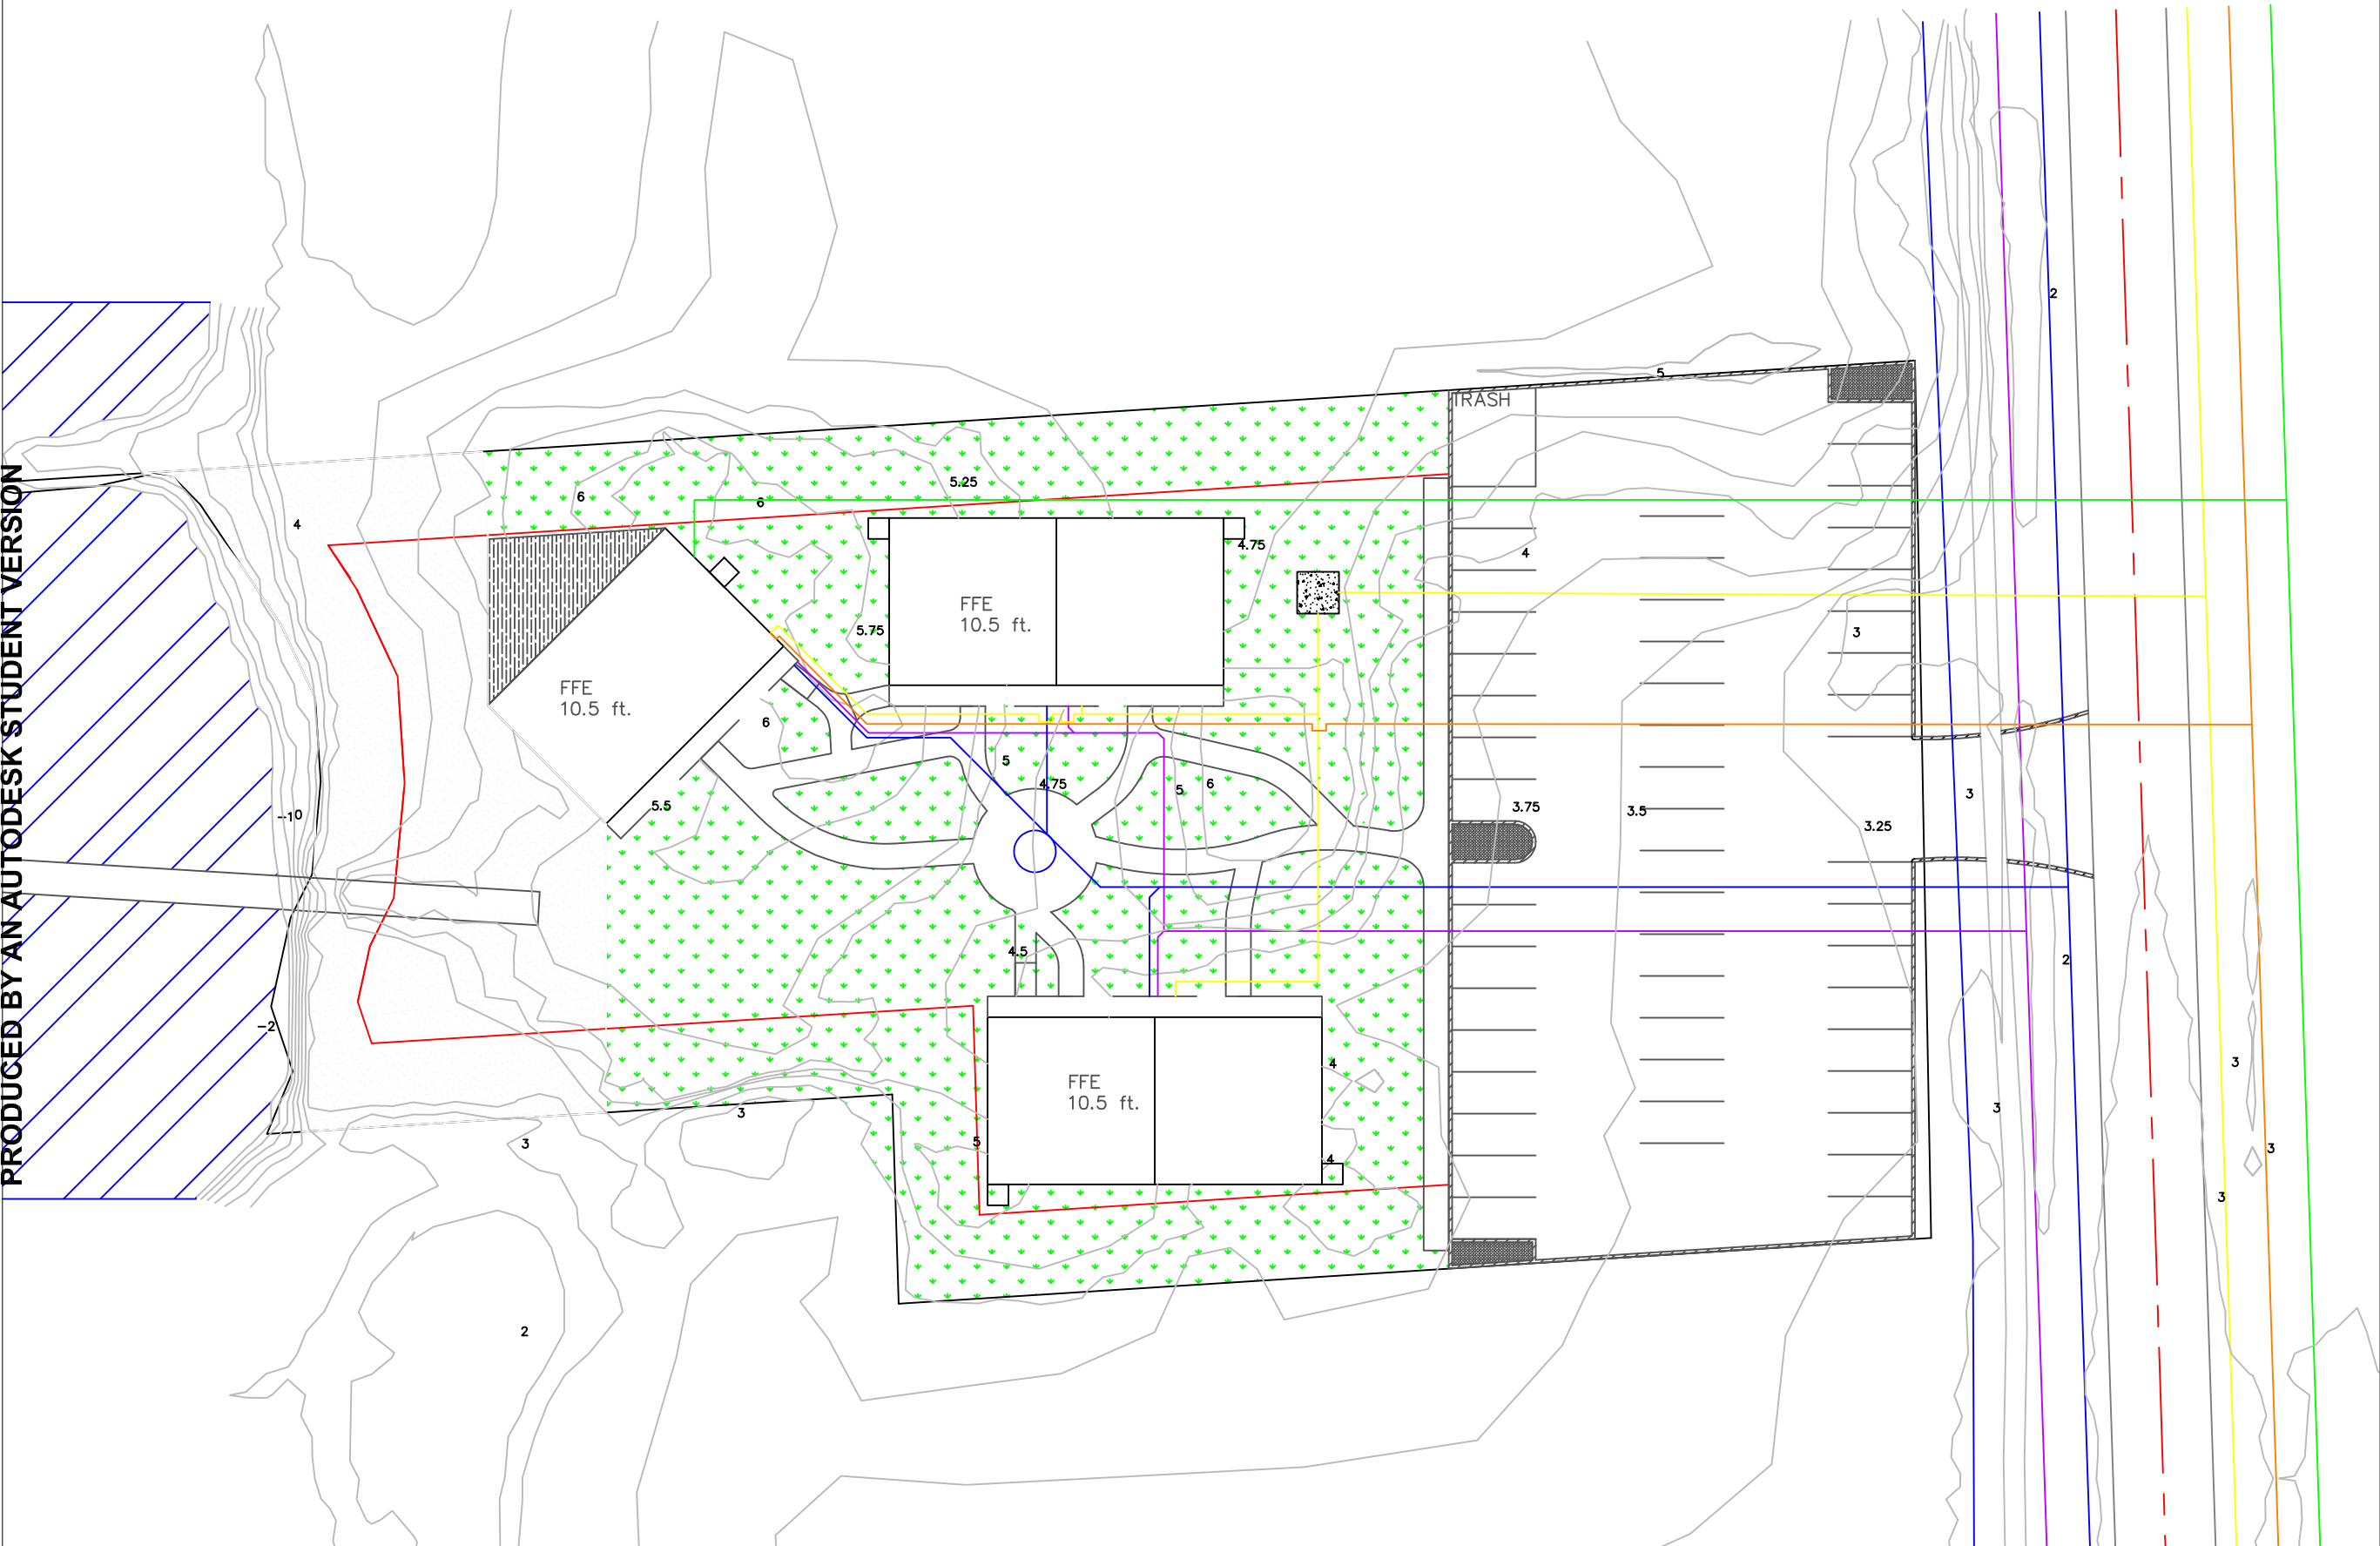

TITLE: RODAN THE PROJECT

STATUS: DESIGN ISSUE

ARCHITECT: GROUP G




PROPOSED SITE
PAGE: A-3

DATE: 4/28/21
REVISION: B

KEY	
	Property Line
	Building Footprint
	Building Offset
	Communications
	Curb
	Deck
	Demo
	Dock
	Electric
	Exst. Sidewalk
	Exst. Topography
	Gas
	Grass
	Road
	Road Centerline
	Sand
	Sanitary Line
	Sidewalk
	Topography Final
	Transformer Pad
	Water Line

PRODUCED BY AN AUTODESK STUDENT VERSION

PRODUCED BY AN AUTODESK STUDENT VERSION

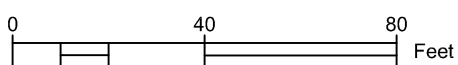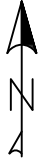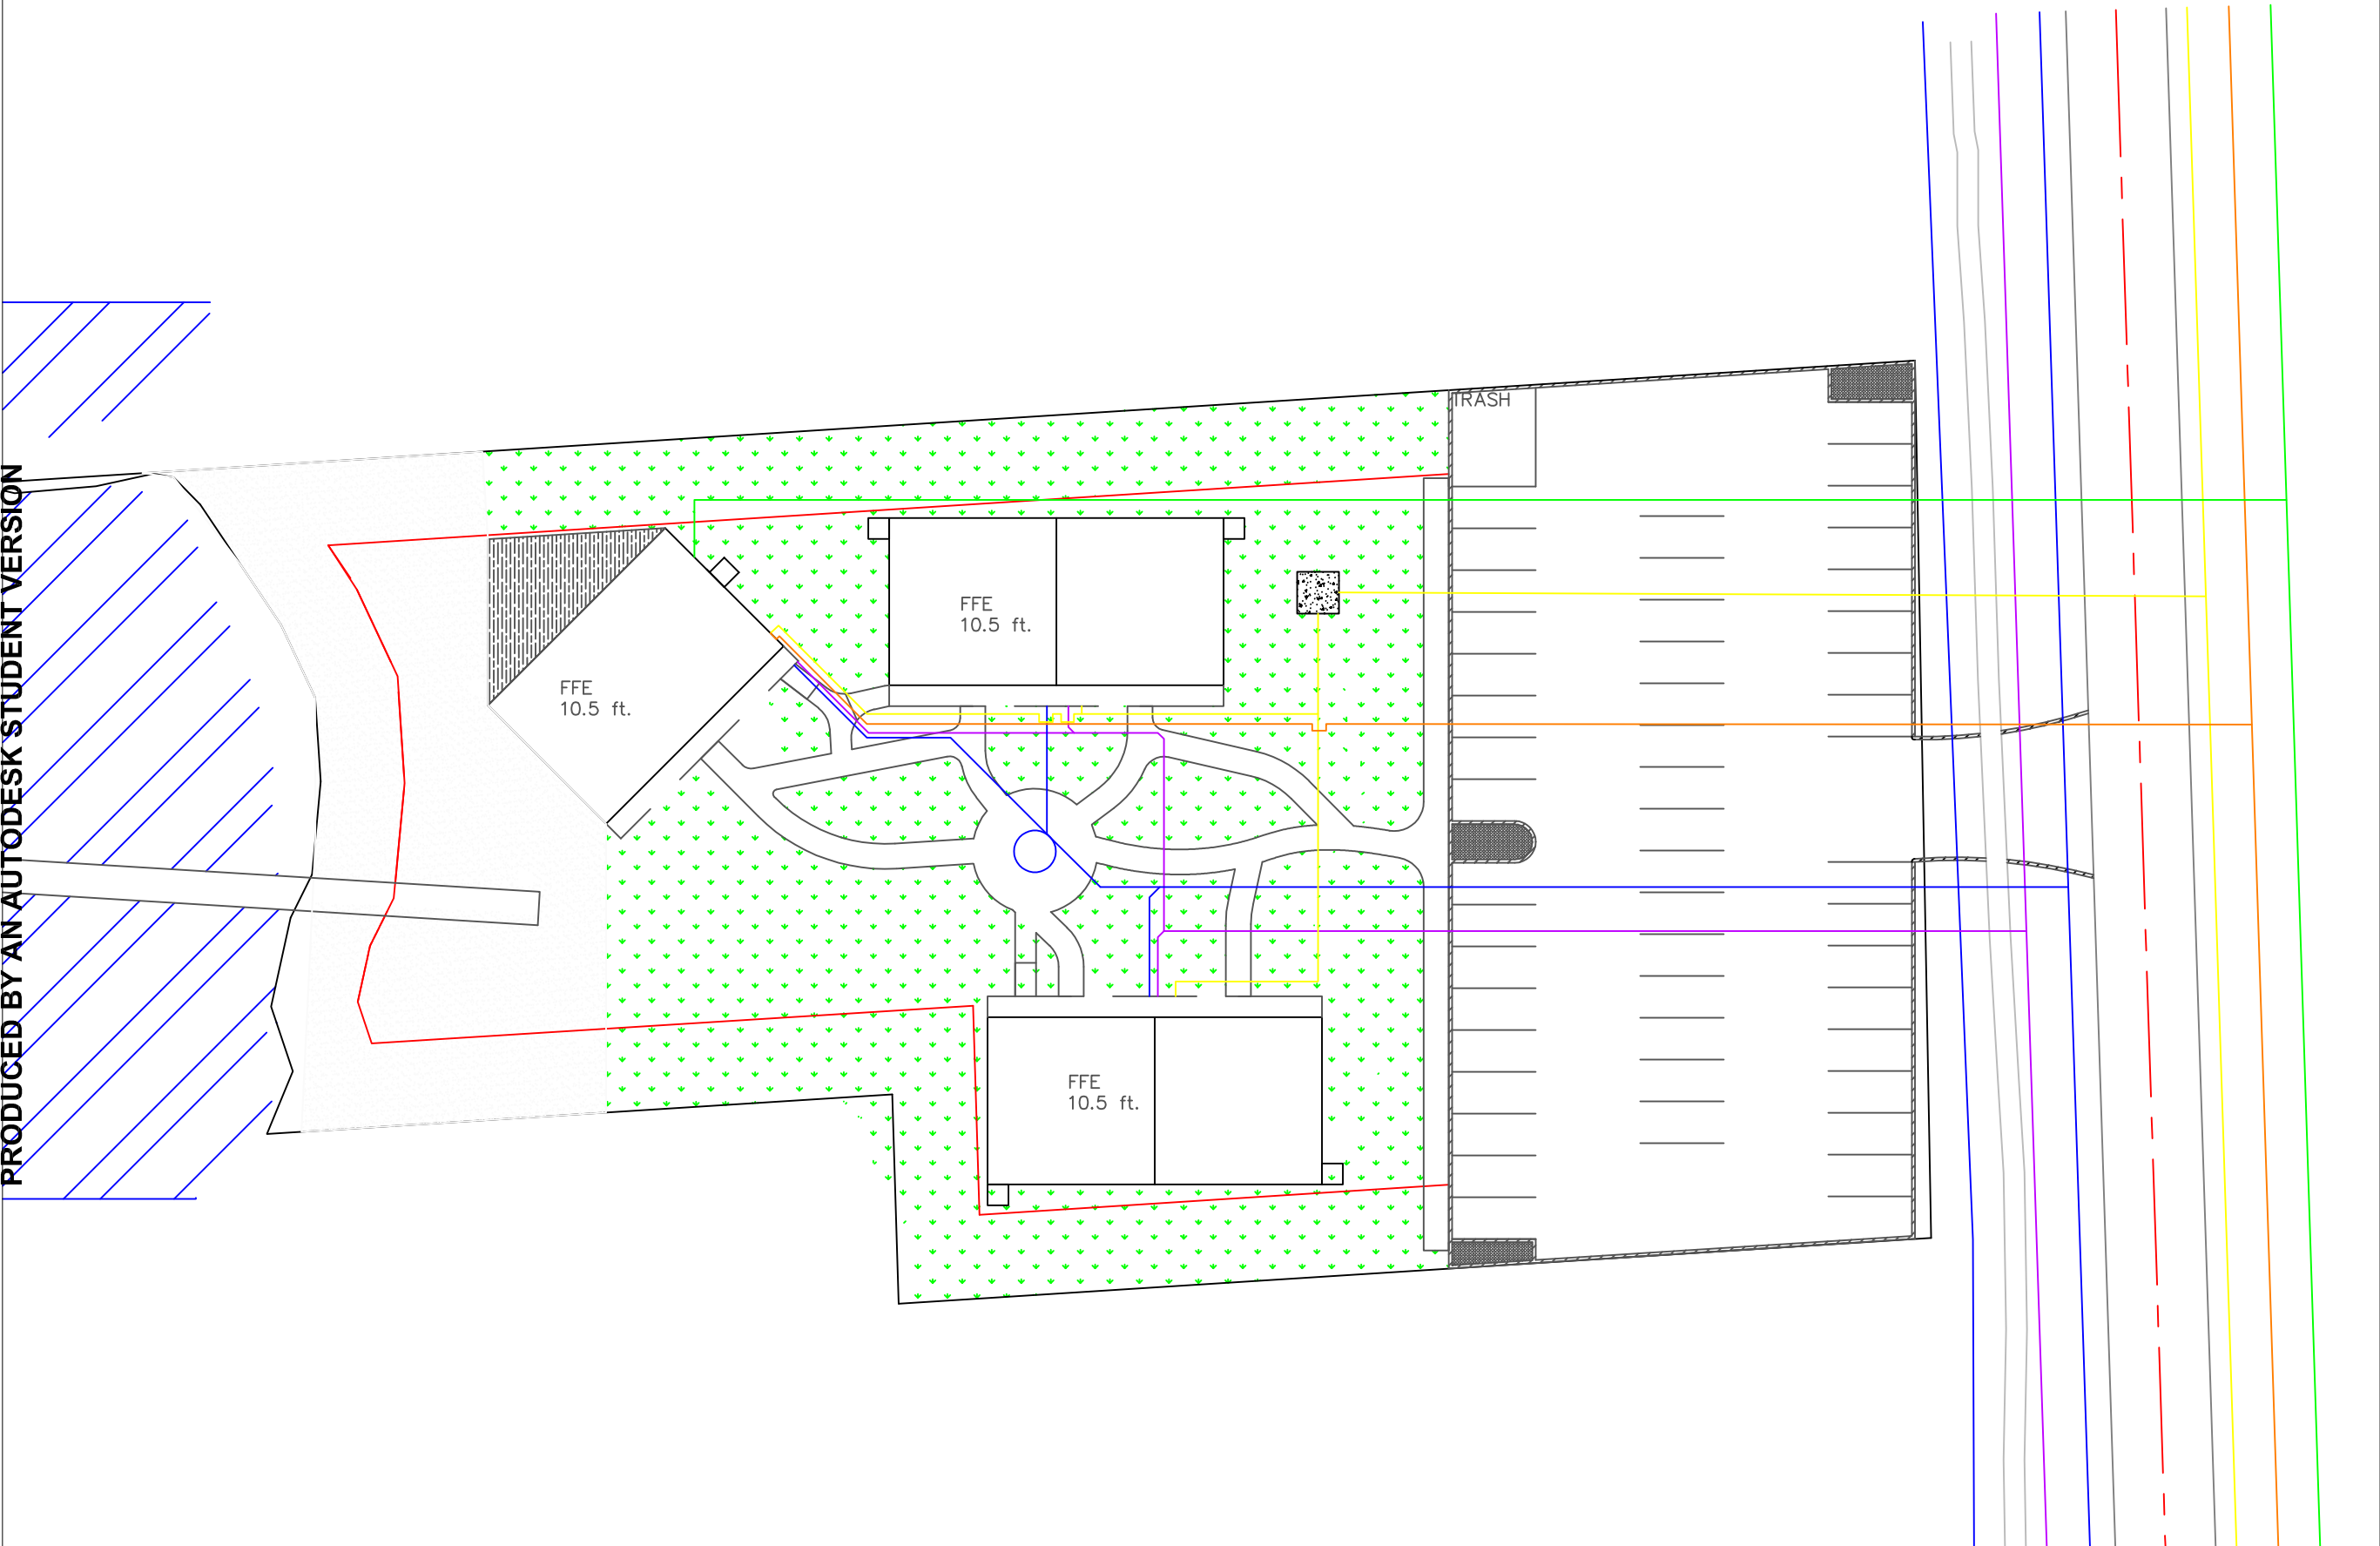

TITLE: RODANTHE PROJECT

STATUS: DESIGN ISSUE

ARCHITECT: GROUP G

PROPOSED SITE
PAGE: A-3A

DATE: 4/28/21
REVISION: B

KEY	
	Property Line
	Building Footprint
	Building Offset
	Communications
	Curb
	Deck
	Demo
	Dock
	Electric
	Exst. Sidewalk
	Exst. Topography
	Gas
	Grass
	Road
	Road Centerline
	Sand
	Sanitary Line
	Sidewalk
	Topography Final
	Transformer Pad
	Water Line

PRODUCED BY AN AUTODESK STUDENT VERSION

PRODUCED BY AN AUTODESK STUDENT VERSION




TITLE: RODANTHE PROJECT

STATUS: DESIGN ISSUE





 




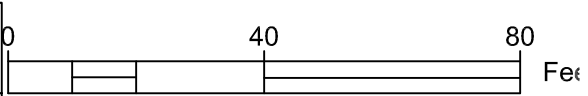


 

 


 



ARCHITECT: GROUP G


PARKING LOT
PAGE: A-3B

DATE: 4/28/210
REVISION: B



KEY

	Property Line
	Building Footprint
	Building Offset
	Communications
	Curb
	Deck
	Demo
	Dock
	Electric
	Exst. Sidewalk
	Exst. Topography
	Gas
	Grass
	Road
	Road Centerline
	Sand
	Sanitary Line
	Sidewalk
	Topography Final
	Transformer Pad
	Water Line

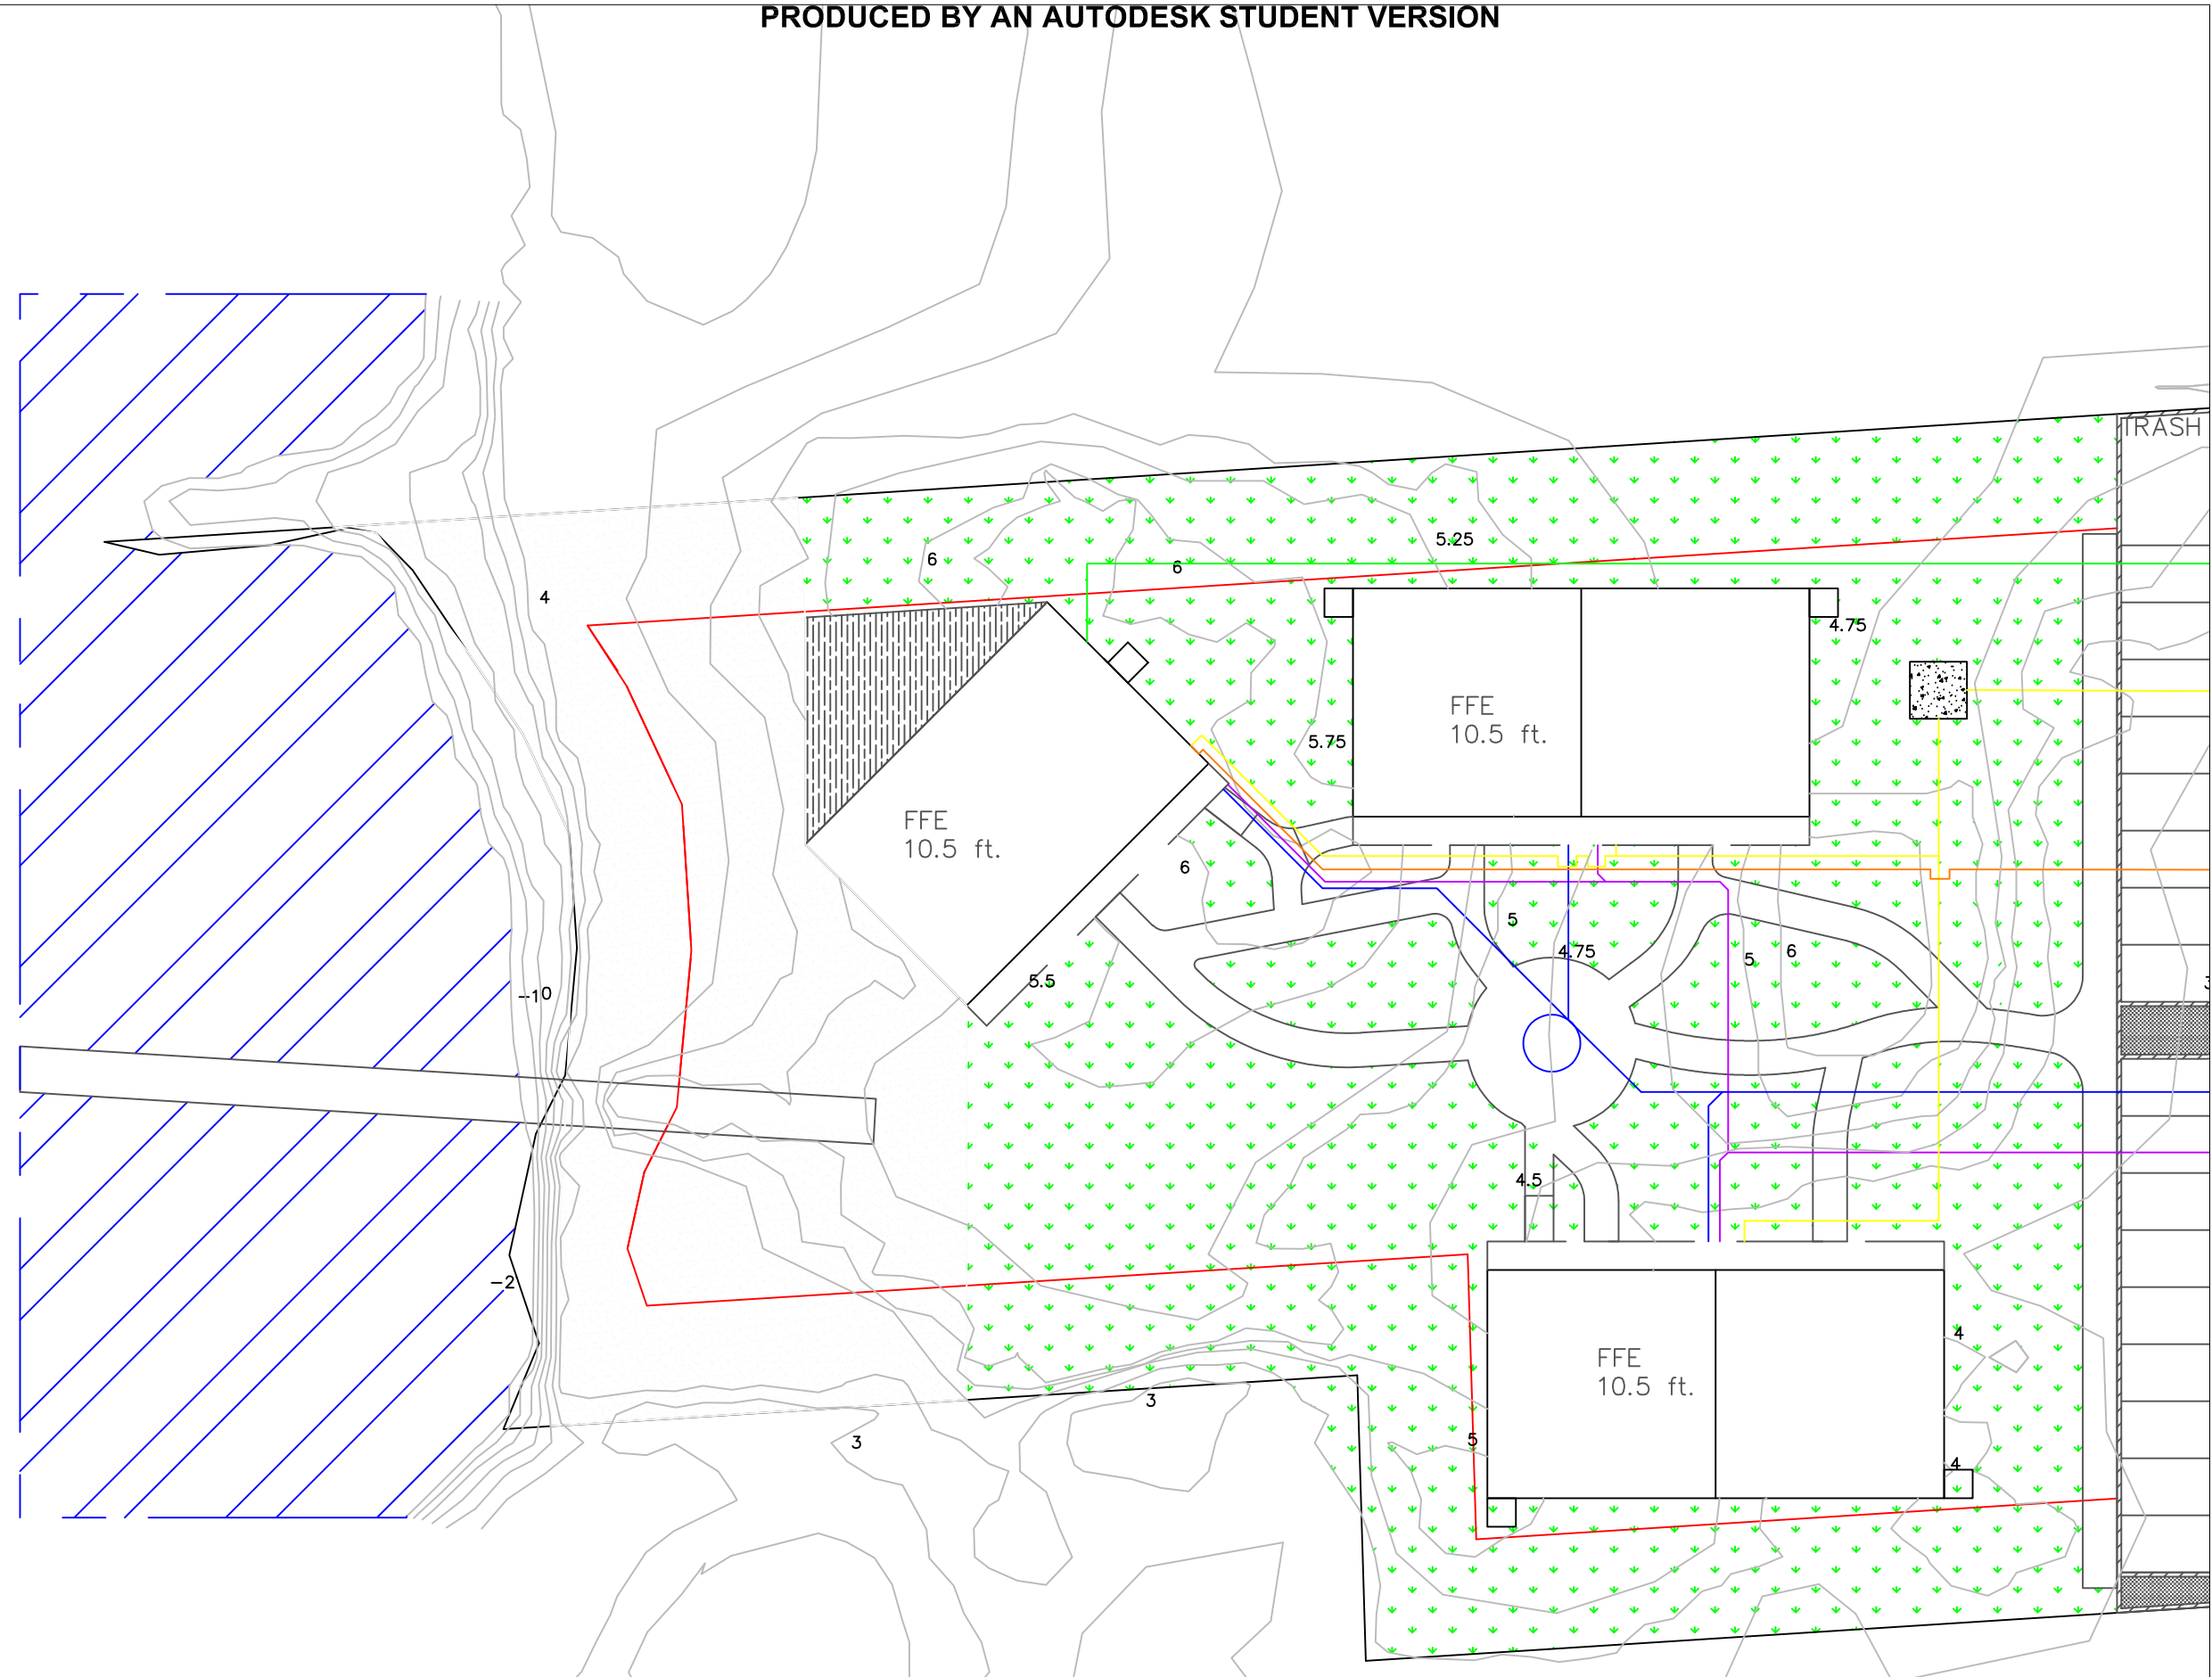

PRODUCED BY AN AUTODESK STUDENT VERSION

PRODUCED BY AN AUTODESK STUDENT VERSION

TITLE: RODANTHE PROJECT

STATUS: DESIGN ISSUE

ARCHITECT: GROUP G

BUILDINGS/SITE

PAGE: A-3C

DATE: 4/28/21

REVISION: B

